

**HAZ METAL**  
FIXING SYSTEMS


## FIX

HAZ BRICKWORK SUPPORT SYSTEM

### Concept Drawings


Series: HAZCD-FIX-BS

BRICKWORK SUPPORT SYSTEM FOR  
MASONRY AND CONCRETE

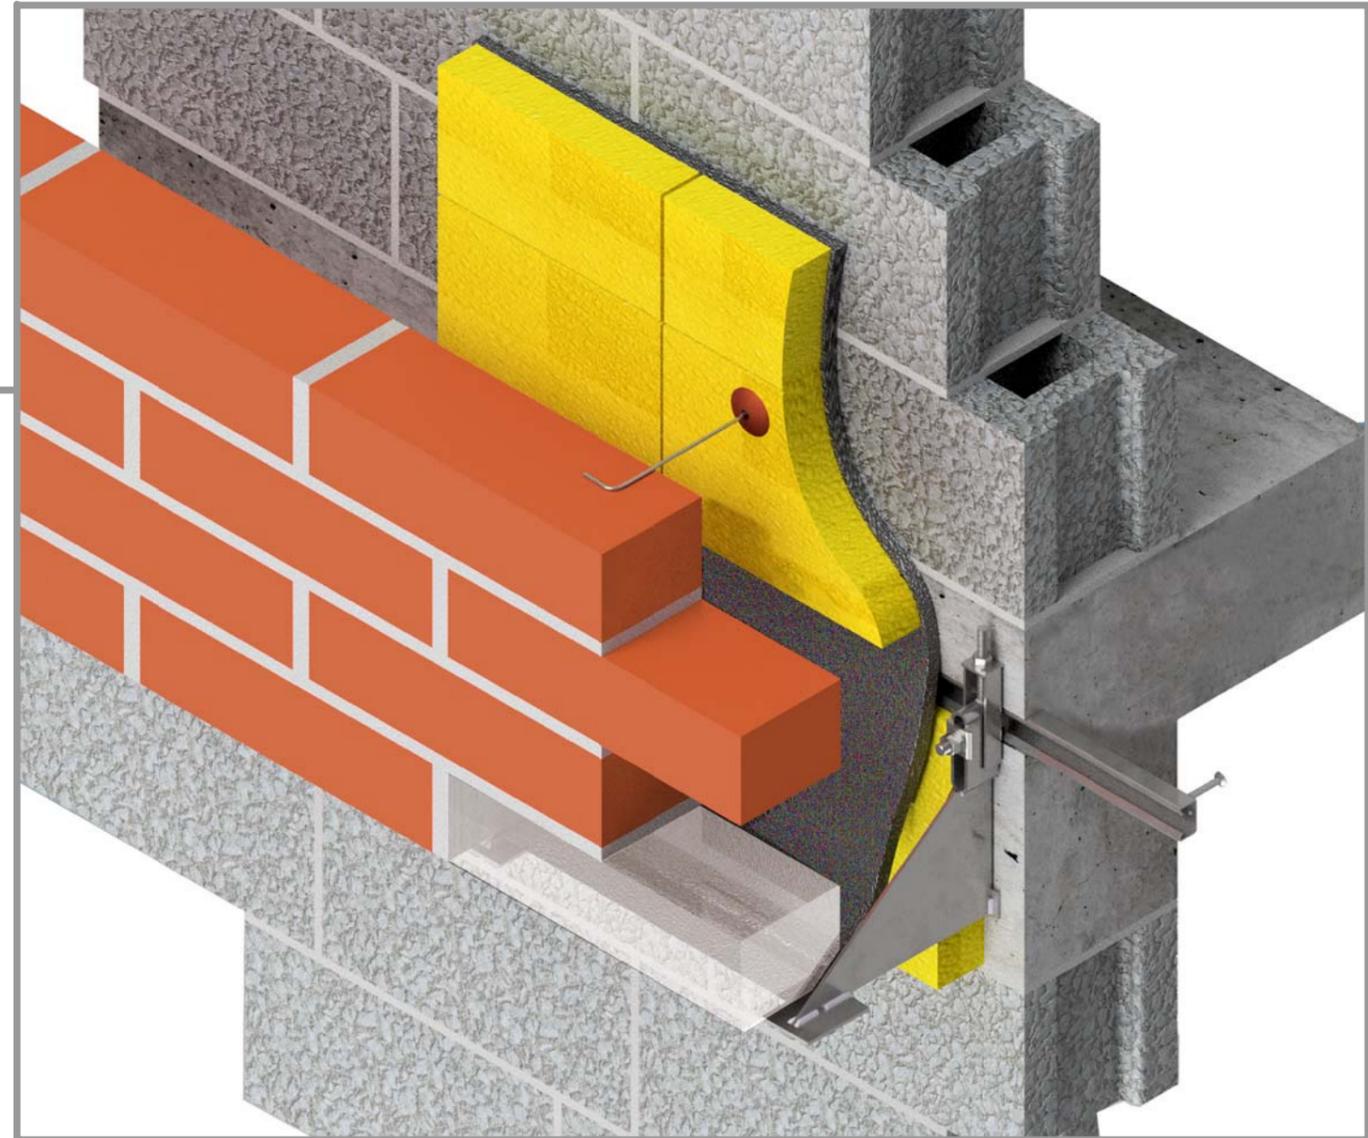


# FIX


## Brickwork Support Brackets

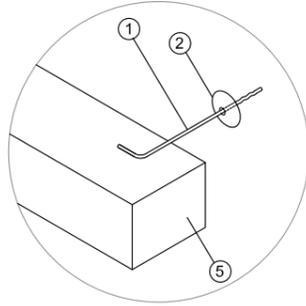


HRST-M  
Wall Restraining Tie

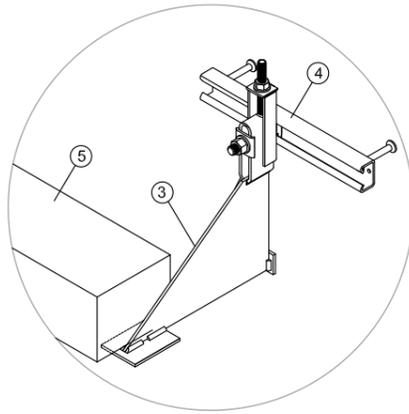

FIX-U  
Support Bracket

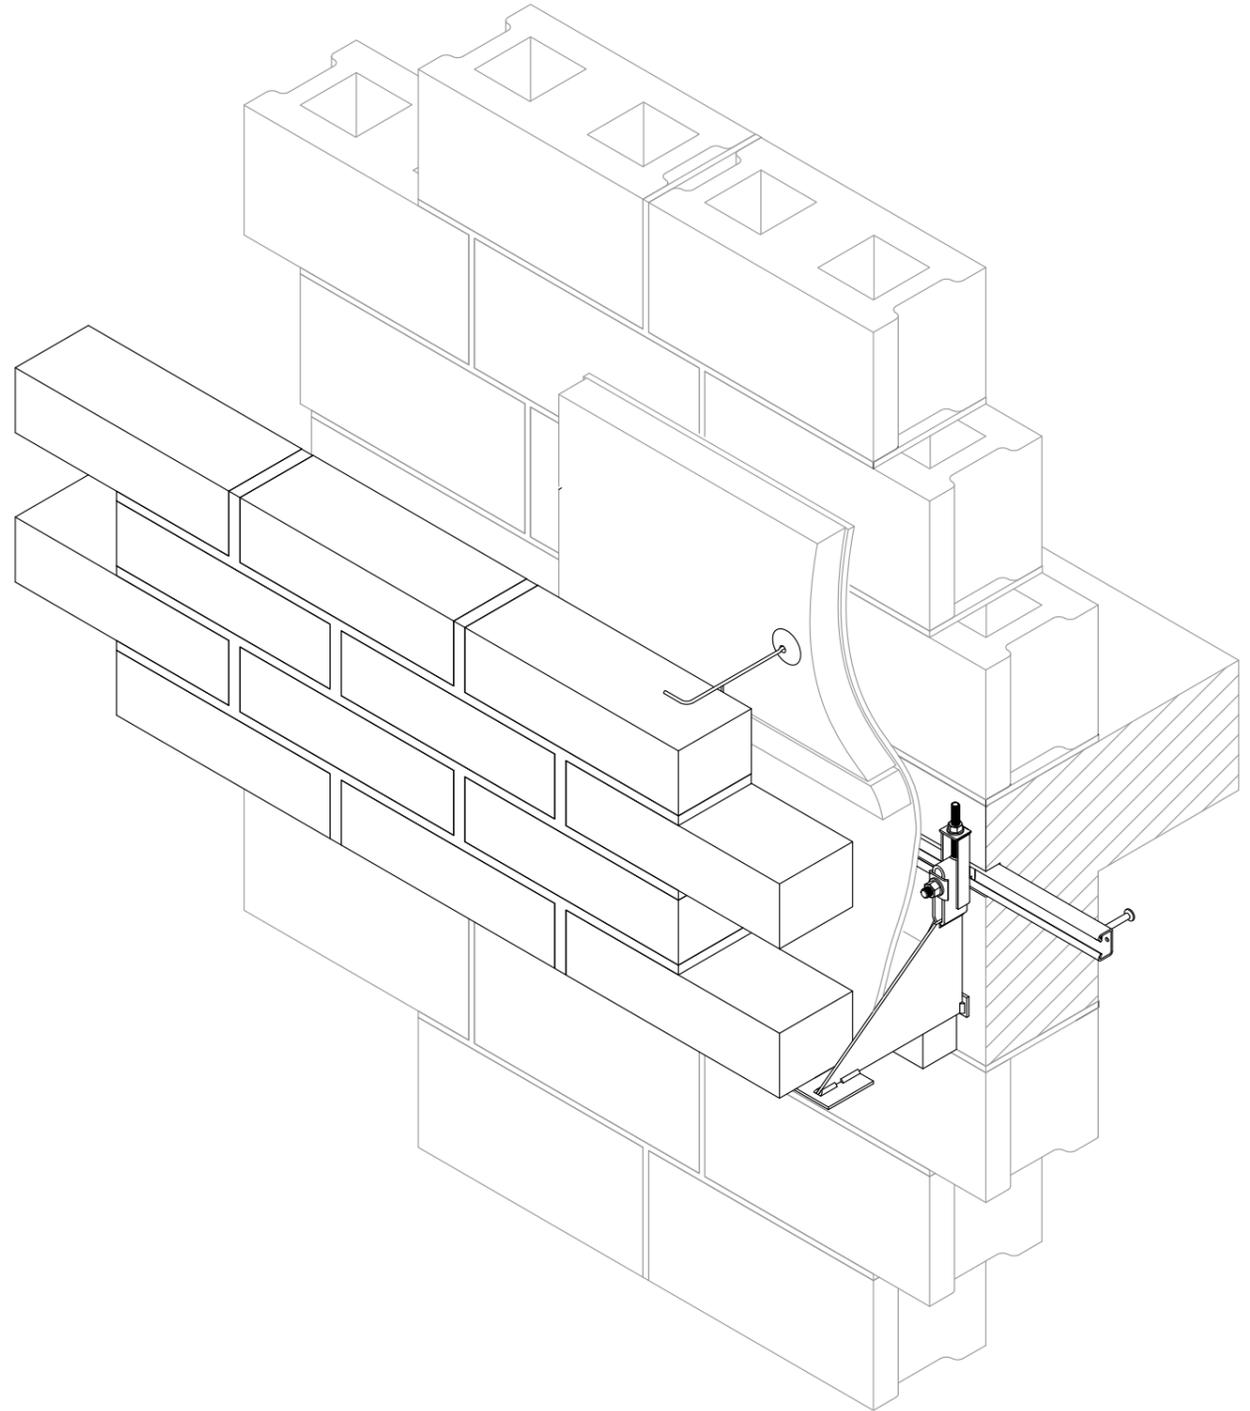

Legend	
1	Restraint Tie
2	Insulation Holder
3	Bracket Body
4	Cast-in Channel
5	Brickwork Tile

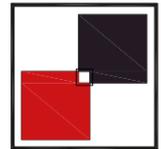

**HAZ METAL**  
**FIXING SYSTEMS**

HAZ METAL Sanayi ve Ticaret A.S  
PO Box 241 31200 Iskenderun / Turkey  
Tel: +90 326 6262050 Faks: 6262045  
info@hazmetal.com / www.hazmetal.com.

Title : Brickwork Support System - FIX-U with Cast-in Channel - Block Work Substrate

Drawing No. HAZCD-FIX-BR-01

Series Concept Drawings - Brickwork Fixing System - FIX Support Anchors

Revision

01

scale


As Shown

Page :


01/37

# FIX


## Brickwork Support Brackets

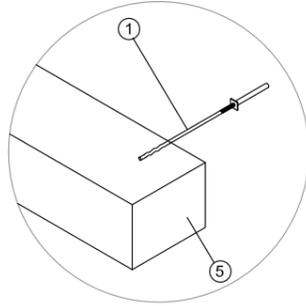

HRST-C  
Wall Restraining Tie

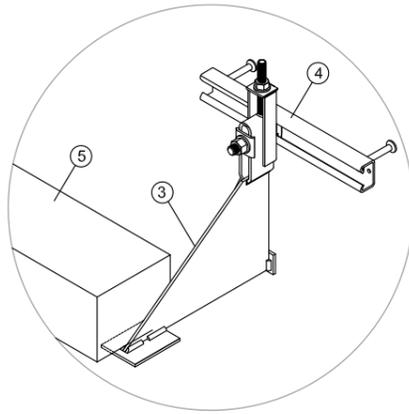

FIX-U  
Support Bracket

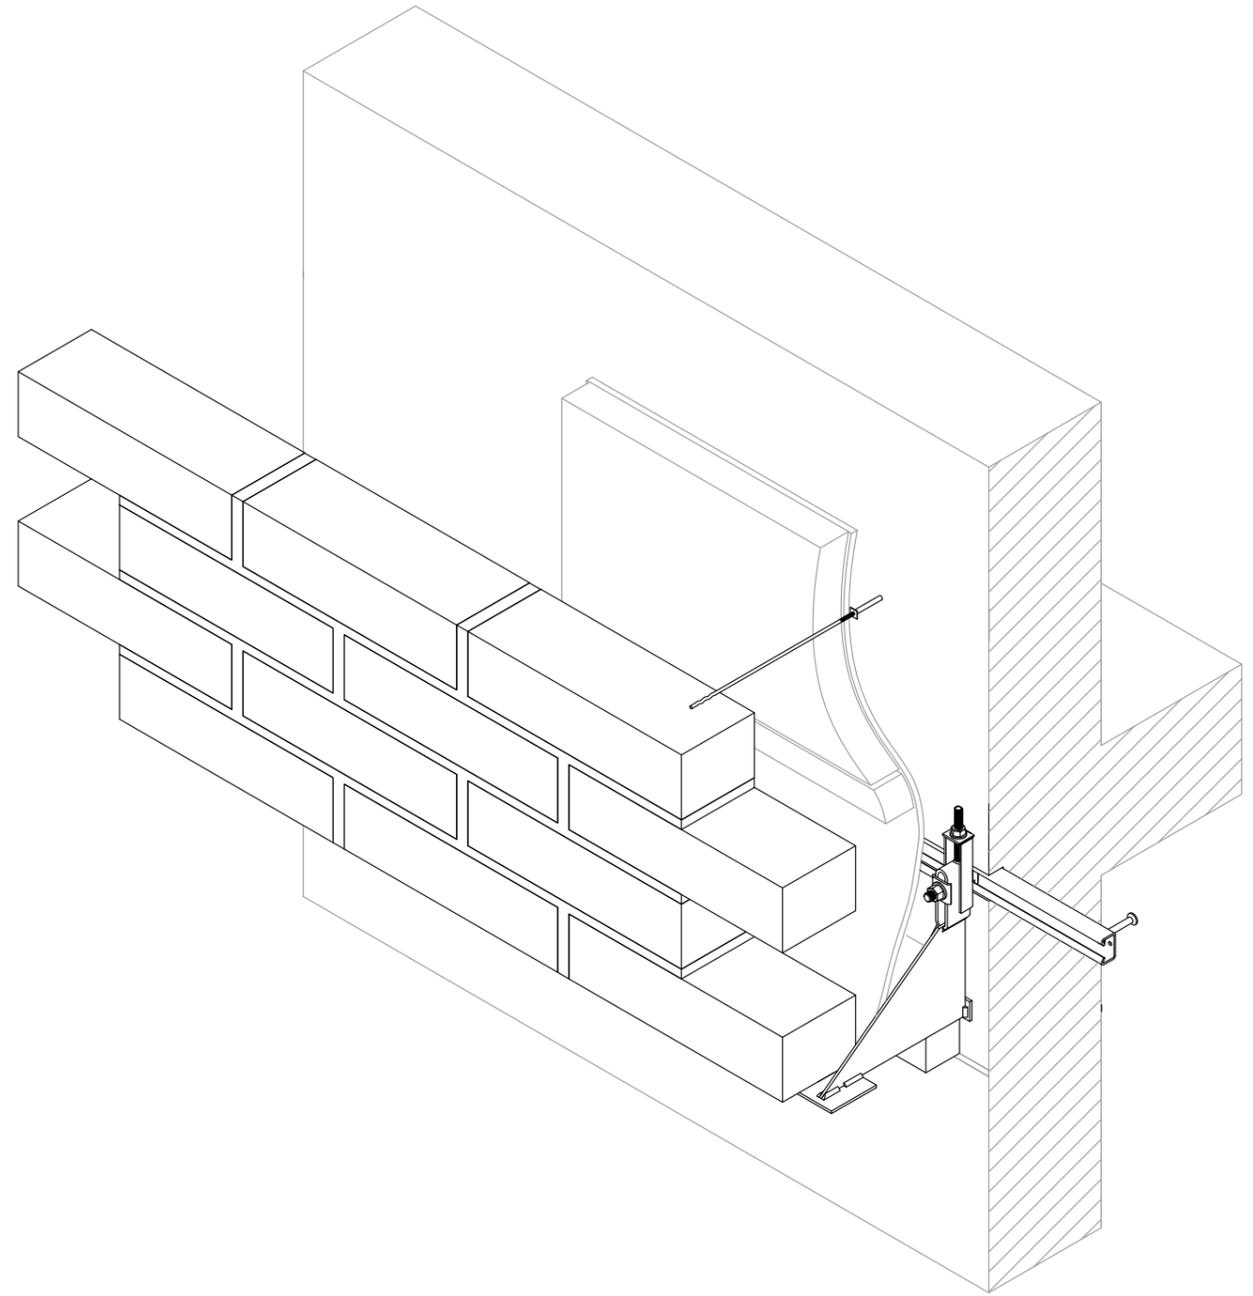

Legend	
1	Restraint Tie
2	Bracket Body
3	Cast-in Channel
4	Brickwork Tile



HAZ METAL Sanayi ve Ticaret A.S  
PO Box 241 31200 Iskenderun / Turkey  
Tel: +90 326 6262050 Faks: 6262045  
info@hazmetal.com / www.hazmetal.com.

Title : Brickwork Support System - FIX-U with Cast-in Channel - Concrete Substrate

Drawing No. HAZCD-FIX-BR-02



Series Concept Drawings - Brickwork Fixing System - FIX Support Anchors

Revision 01 scale As Shown

Page : 02/37

# FIX-U

## System Components

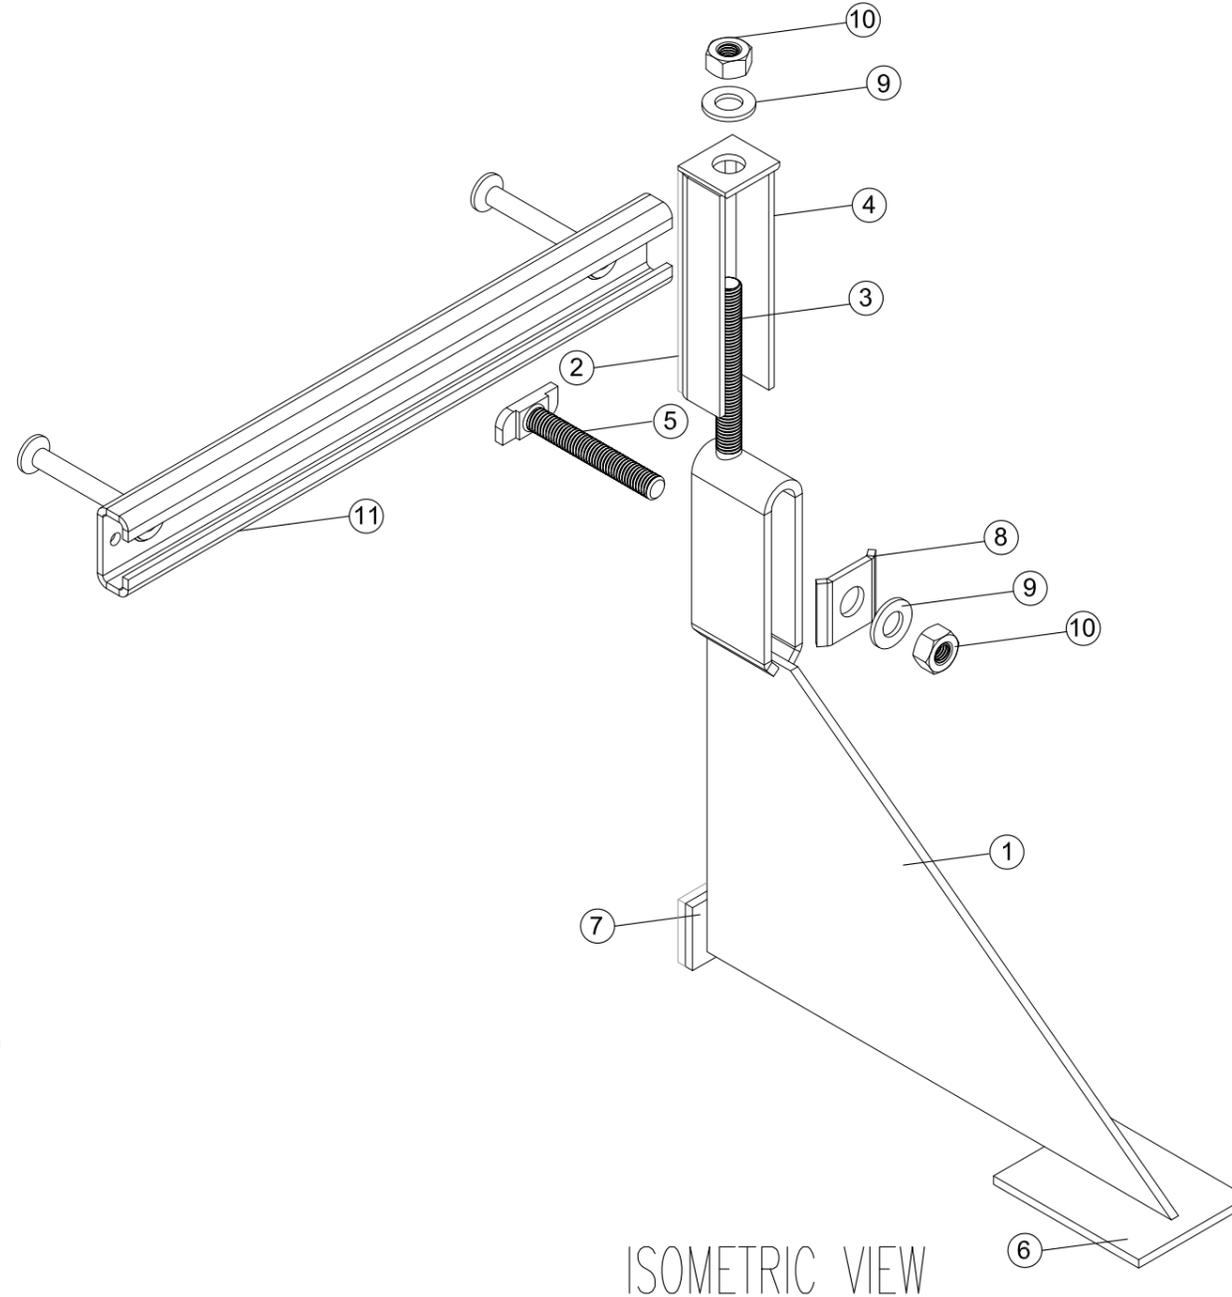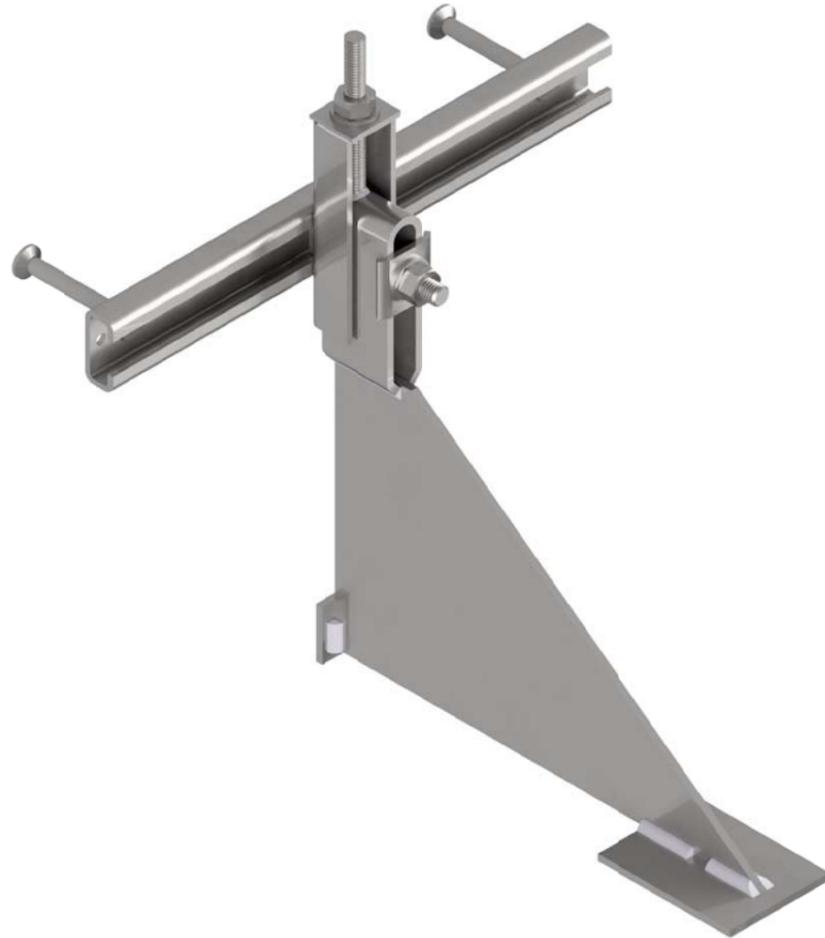

Legend	
1	Bracket Body
2	Thermal Break
3	Threaded Rod
4	Adjustable Profile
5	T Bolt
6	Support Plate
7	Welded Pressure Plate
8	Lock Washer
9	Round Washer
10	Nut
11	Cast-in Channel



HAZ METAL Sanayi ve Ticaret A.S  
 PO Box 241 31200 Iskenderun / Turkey  
 Tel: +90 326 6262050 Faks: 6262045  
 info@hazmetal.com / www.hazmetal.com.

Title :		Brickwork Support System - FIX-U System Components		
Drawing No.	HAZCD-FIX-BR-03			
Series	Concept Drawings - Brickwork Fixing System - FIX Support Anchors			
Revision	01	scale	As Shown	Page : 03/37

# Product Rang

## Load Bearing Single Brackets



FIX-U



FIX-UV



FIX-UT



FIX-P



FIX-PV



FIX-W

## Load Bearing Brackets with Continuous welded angle



FIX-F



FIX-FV



HMCS




HMCS-SB

## Wall Restraining Ties



HRST-C

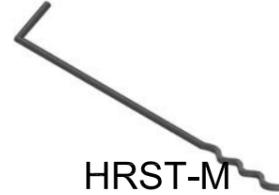

HRST-M



HWT-M



HMS-AV

## Accessories



HMS-E



HMS-U



HMS-I

## Lintel Supports



FIX-S



FIX-SV



HLS-ES

## Accessories



HMS-HK



HMS-GS



HMS-ES



HAZ METAL Sanayi ve Ticaret A.S  
PO Box 241 31200 Iskenderun / Turkey  
Tel: +90 326 6262050 Faks: 6262045  
info@hazmetal.com / www.hazmetal.com.

Title : Brickwork Support System- Product Range

Drawing No. HAZCD-FIX-BR-04


Series Concept Drawings - Brickwork Fixing System - FIX Support Anchors

Revision 01 scale As Shown


Page : 04/37

# Single Bracket FIX-U/ UV/UT


This brickwork support bracket is manufactured with a single welded plate which is used for installation of each brick block independently.

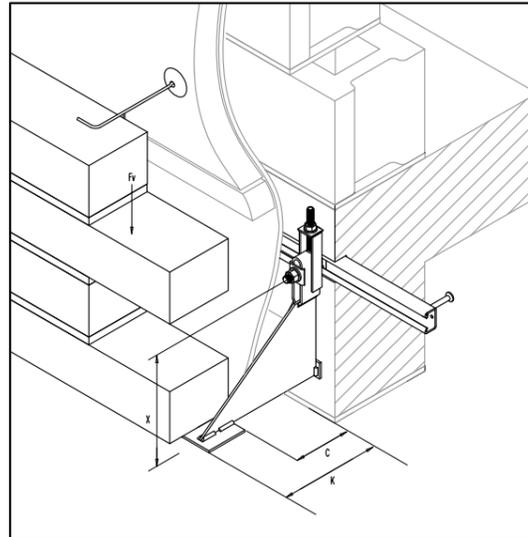

The FIX-U bracket is used for straight and curved elevation brick installation.

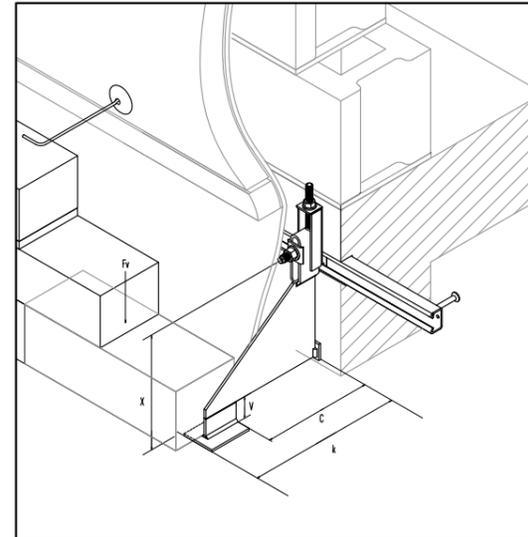


The FIX-UV bracket is used for installing bricks with a lower level support than the fixing level on the substrate.

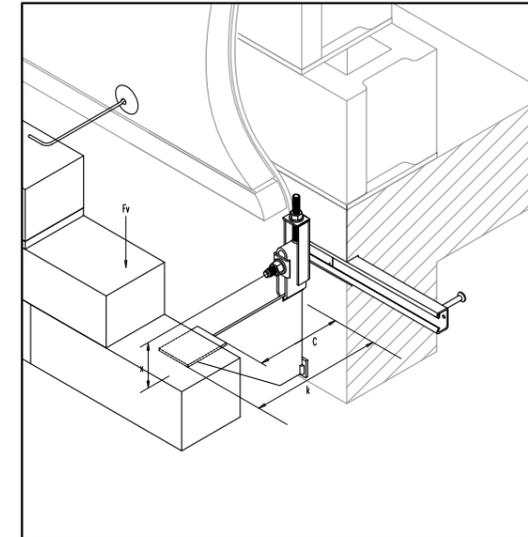

The FIX-UT bracket is used for installing bricks at high joint level.

## Types of FIX-U :

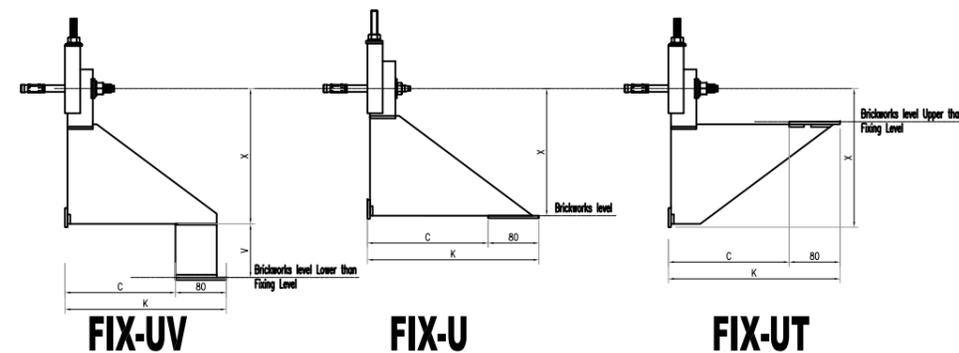

## Product Code Description

FIX-U-3.5/150


Projection (mm)  
Dead Load (KN)  
Type (U/UV/UT)




HAZ METAL Sanayi ve Ticaret A.S  
PO Box 241 31200 Iskenderun / Turkey  
Tel: +90 326 6262050 Faks: 6262045  
info@hazmetal.com / www.hazmetal.com.

Title : Brickwork Support System - Single Bracket - FIX-U/UV/UT Applications				
Drawing No.	HAZCD-FIX-BR-05			
Series	Concept Drawings - Brickwork Fixing System - FIX Support Anchors			
Revision	01	scale	As Shown	Page : 05/37


# FIX-U

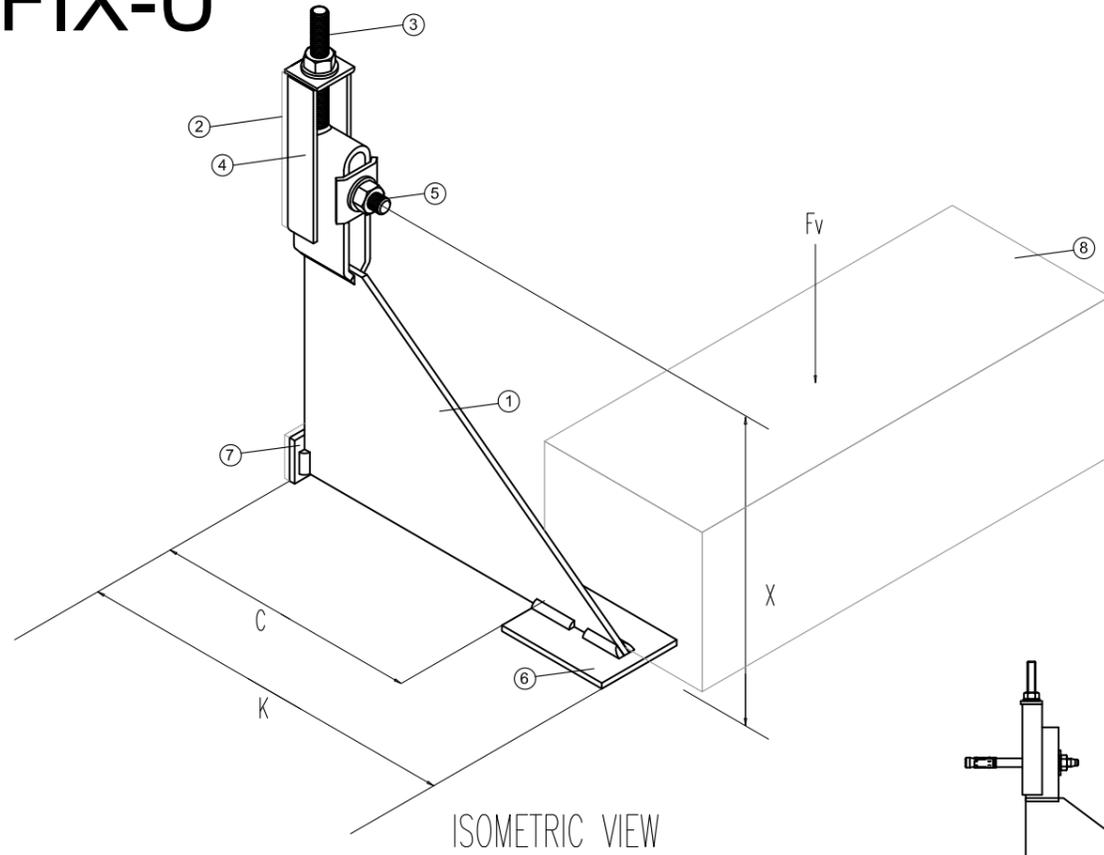


ISOMETRIC VIEW

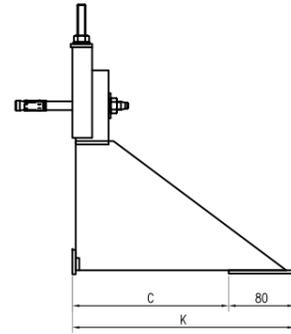

Elevation View

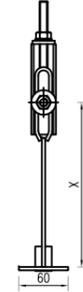

Side View

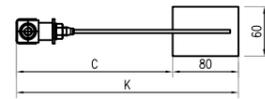

Plan View

Legend	
1	Bracket Body
2	Thermal Break
3	Threaded Rod
4	Adjustable Profile
5	Anchor Bolt
6	Support Plate
7	Welded Pressure Plate
8	Brickwork Tile


Product Code	Technical Details				
	Projection+/-15mm K(mm)	Load Range Fv(KN)	Cavity+/-15mm C(mm)	X Size X (mm)	Bolt Size E.b.(mm)

FIX-U-3.5/150	150	3.5	60	150	M12X135	38/17- M12X70
FIX-U-3.5/170	170		80	150		
FIX-U-3.5/190	190		100	150		
FIX-U-3.5/210	210		120	150		
FIX-U-3.5/230	230		140	175		
FIX-U-3.5/250	250		160	175		
FIX-U-3.5/270	270		180	200		
FIX-U-3.5/290	290		200	200		
FIX-U-3.5/310	310		220	220		
FIX-U-3.5/330	330		240	240		
FIX-U-3.5/350	350		260	260		

FIX-U-7.0/150	150	7.0	60	200	M12X135	49/30- M16X80
FIX-U-7.0/170	170		80	200		
FIX-U-7.0/190	190		100	200		
FIX-U-7.0/210	210		120	200		
FIX-U-7.0/230	230		140	250		
FIX-U-7.0/250	250		160	250		
FIX-U-7.0/270	270		180	270		
FIX-U-7.0/290	290		200	290		
FIX-U-7.0/310	310		220	310		
FIX-U-7.0/330	330		240	330		
FIX-U-7.0/350	350		260	350		

FIX-U-10.5/150	150	10.5	60	250	M16X145	54/33- M16X80
FIX-U-10.5/170	170		80	250		
FIX-U-10.5/190	190		100	250		
FIX-U-10.5/210	210		120	250		
FIX-U-10.5/230	230		140	300		
FIX-U-10.5/250	250		160	300		
FIX-U-10.5/270	270		180	320		
FIX-U-10.5/290	290		200	350		
FIX-U-10.5/310	310		220	360		
FIX-U-10.5/330	330		240	380		
FIX-U-10.5/350	350		260	400		

#### Product Code Description

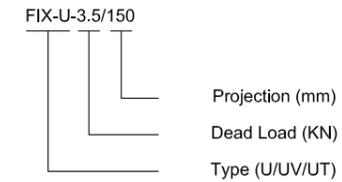

HAZ METAL Sanayi ve Ticaret A.S  
PO Box 241 31200 Iskenderun / Turkey  
Tel: +90 326 6262050 Faks: 6262045  
info@hazmetal.com / www.hazmetal.com.

Title : Brickwork Support System - Single Bracket - FIX-U Specification


Drawing No. HAZCD-FIX-BR-06

Series Concept Drawings - Brickwork Fixing System - FIX Support Anchors


Revision 01 scale As Shown

Page : 06/37


# FIX-UV

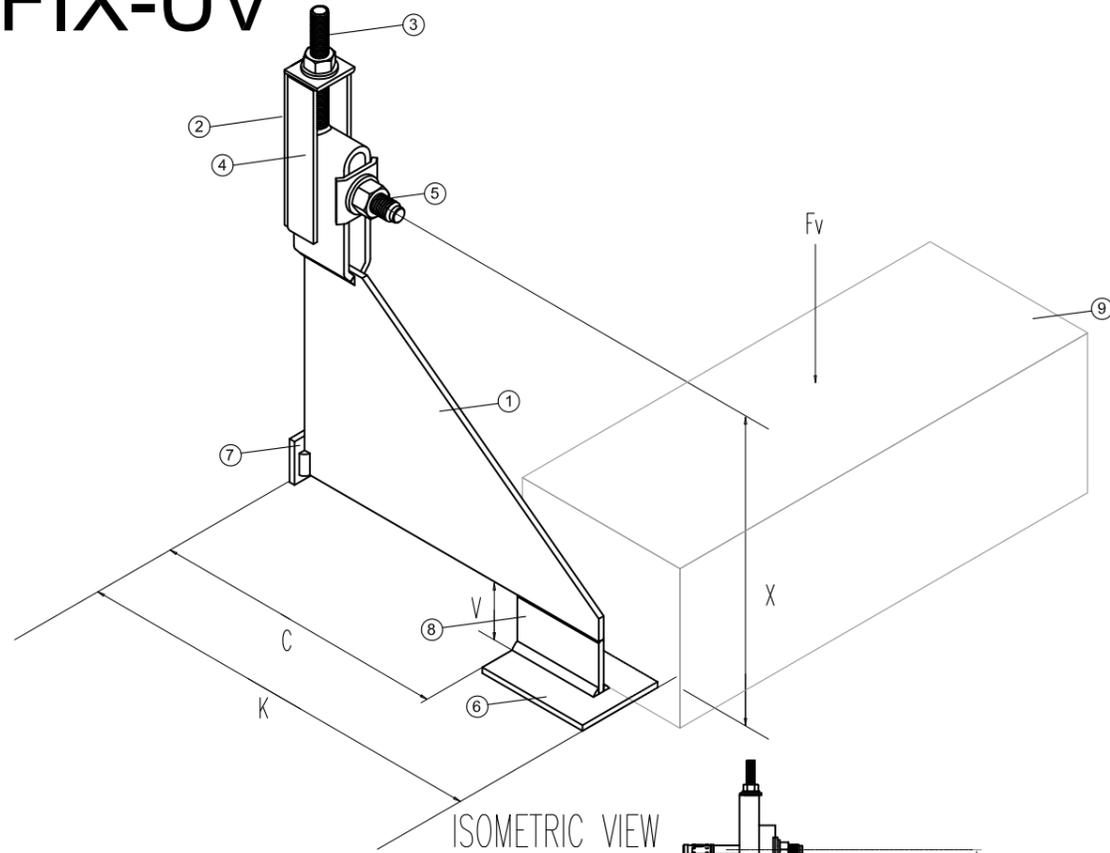


ISOMETRIC VIEW

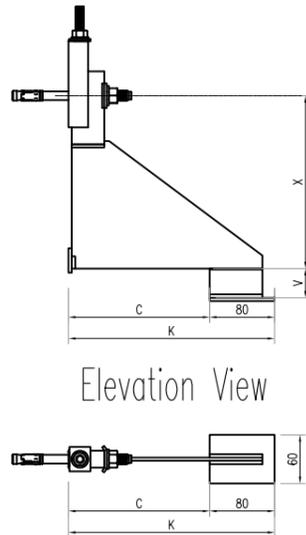

Elevation View

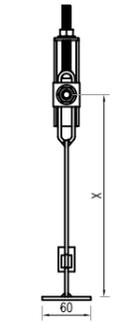

Side View

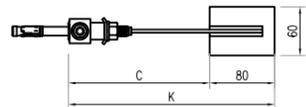

Plan View

Legend	
1	Bracket Body
2	Thermal Break
3	Threaded Rod
4	Adjustable Profile
5	Anchor Bolt
6	Support Plate
7	Welded Pressure Plate
8	Extension plate
9	Brickwork Tile


Product Code	Technical Details					
	Projection+/-15mm K(mm)	Load Range Fv(KN)	Cavity+/-15mm C(mm)	X Size X (mm)	Bolt Size E.b.(mm)	Cast-in Channel T Head Bolt Cl(mm)

FIX-UV-3.5/150	150	3.5	60	150	M12X135	38/17- M12X70	Determined according to application detail
FIX-UV-3.5/170	170		80	150			
FIX-UV-3.5/190	190		100	150			
FIX-UV-3.5/210	210		120	150			
FIX-UV-3.5/230	230		140	175			
FIX-UV-3.5/250	250		160	175			
FIX-UV-3.5/270	270		180	200			
FIX-UV-3.5/290	290		200	200			
FIX-UV-3.5/310	310		220	220			
FIX-UV-3.5/330	330		240	240			
FIX-UV-3.5/350	350		260	260			

FIX-UV-7.0/150	150	7.0	60	200	M12X135	49/30- M16X80	Determined according to application detail
FIX-UV-7.0/170	170		80	200			
FIX-UV-7.0/190	190		100	200			
FIX-UV-7.0/210	210		120	200			
FIX-UV-7.0/230	230		140	250			
FIX-UV-7.0/250	250		160	250			
FIX-UV-7.0/270	270		180	270			
FIX-UV-7.0/290	290		200	290			
FIX-UV-7.0/310	310		220	310			
FIX-UV-7.0/330	330		240	330			
FIX-UV-7.0/350	350		260	350			

FIX-UV-10.5/150	150	10.5	60	250	M16X145	54/33- M16X80	Determined according to application detail
FIX-UV-10.5/170	170		80	250			
FIX-UV-10.5/190	190		100	250			
FIX-UV-10.5/210	210		120	250			
FIX-UV-10.5/230	230		140	300			
FIX-UV-10.5/250	250		160	300			
FIX-UV-10.5/270	270		180	320			
FIX-UV-10.5/290	290		200	350			
FIX-UV-10.5/310	310		220	360			
FIX-UV-10.5/330	330		240	380			
FIX-UV-10.5/350	350		260	400			


**Product Code Description**

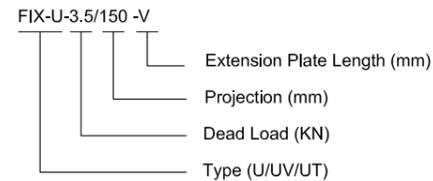


HAZ METAL Sanayi ve Ticaret A.S  
 PO Box 241 31200 Iskenderun / Turkey  
 Tel: +90 326 6262050 Faks: 6262045  
 info@hazmetal.com / www.hazmetal.com.

Title : Brickwork Support System - FIX-UV Specification				
Drawing No.	HAZCD-FIX-BR-07			
Series	Concept Drawings - Brickwork Fixing System - FIX Support Anchors			
Revision	01	scale	As Shown	Page : 07/37


# FIX-UT

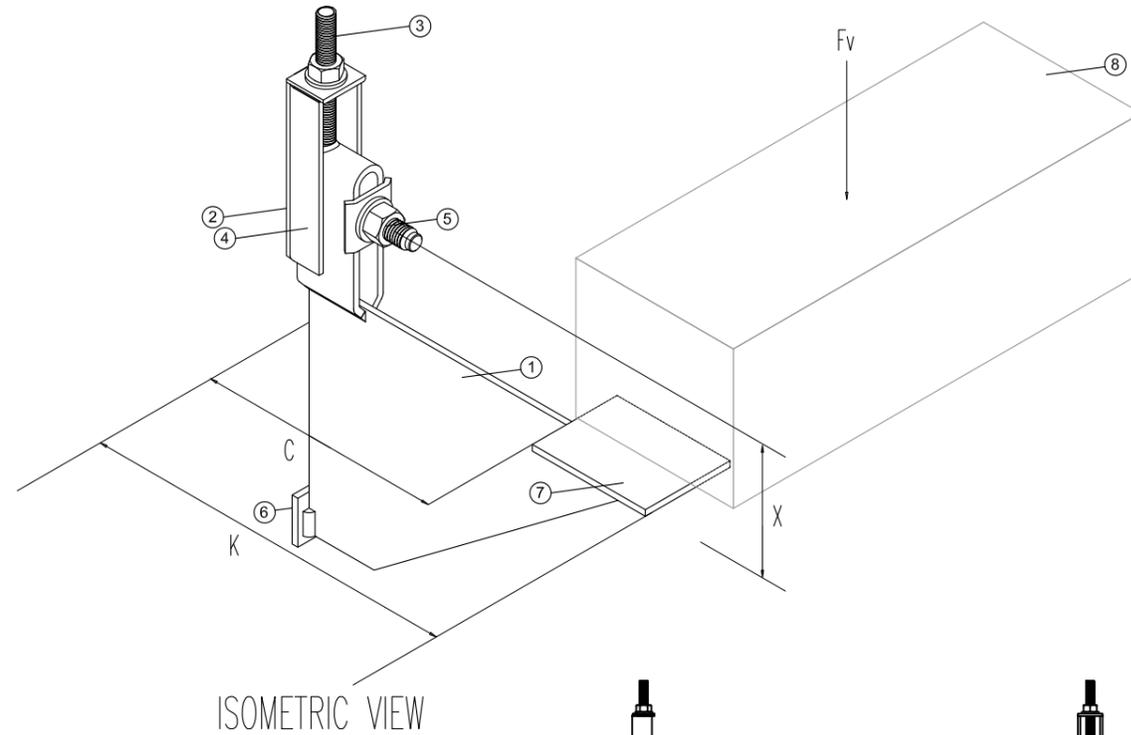


ISOMETRIC VIEW

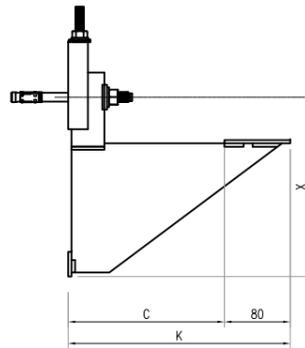

Elevation View

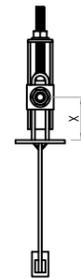

Side View

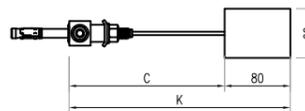

Plan View

Legend	
1	Bracket Body
2	Thermal Break
3	Threaded Rod
4	Adjustable Profile
5	Anchor Bolt
6	Welded Pressure Plate
7	Support Plate
8	Brickwork Tile

Product Code	Technical Details				
	Projection+/-15mm K(mm)	Load Range Fv(KN)	Cavity+/-15mm C(mm)	X Size X (mm)	Bolt Size E.b.(mm)

FIX-UT-3.5/150	150	3.5	60	150	M12X135	38/17- M12X70
FIX-UT-3.5/170	170		80	150		
FIX-UT-3.5/190	190		100	150		
FIX-UT-3.5/210	210		120	150		
FIX-UT-3.5/230	230		140	175		
FIX-UT-3.5/250	250		160	175		
FIX-UT-3.5/270	270		180	200		
FIX-UT-3.5/290	290		200	200		
FIX-UT-3.5/310	310		220	220		
FIX-UT-3.5/330	330		240	240		
FIX-UT-3.5/350	350		260	260		

FIX-UT-7.0/150	150	7.0	60	200	M12X135	49/30- M16X80
FIX-UT-7.0/170	170		80	200		
FIX-UT-7.0/190	190		100	200		
FIX-UT-7.0/210	210		120	200		
FIX-UT-7.0/230	230		140	250		
FIX-UT-7.0/250	250		160	250		
FIX-UT-7.0/270	270		180	270		
FIX-UT-7.0/290	290		200	290		
FIX-UT-7.0/310	310		220	310		
FIX-UT-7.0/330	330		240	330		
FIX-UT-7.0/350	350		260	350		

FIX-UT-10.5/150	150	10.5	60	250	M16X145	54/33- M16X80
FIX-UT-10.5/170	170		80	250		
FIX-UT-10.5/190	190		100	250		
FIX-UT-10.5/210	210		120	250		
FIX-UT-10.5/230	230		140	300		
FIX-UT-10.5/250	250		160	300		
FIX-UT-10.5/270	270		180	320		
FIX-UT-10.5/290	290		200	350		
FIX-UT-10.5/310	310		220	360		
FIX-UT-10.5/330	330		240	380		
FIX-UT-10.5/350	350		260	400		

**Product Code Description**

FIX-UT-3.5/150



Projection (mm)

Dead Load (KN)

Type (U/UV/UT)




HAZ METAL Sanayi ve Ticaret A.S  
PO Box 241 31200 Iskenderun / Turkey  
Tel: +90 326 6262050 Faks: 6262045  
info@hazmetal.com / www.hazmetal.com.


Title :		Brickwork Support System - FIX-UT Specification		
Drawing No.	HAZCD-FIX-BR-08			
Series	Concept Drawings - Brickwork Fixing System - FIX Support Anchors			
Revision	01	scale	As Shown	Page : 08/37

# Single Bracket FIX-P/ PV/ W


This Type of brick support bracket has a wide welded support support angle for more secure positioning of the brick blocks. the width of the welded Support is determined according to the application detail.

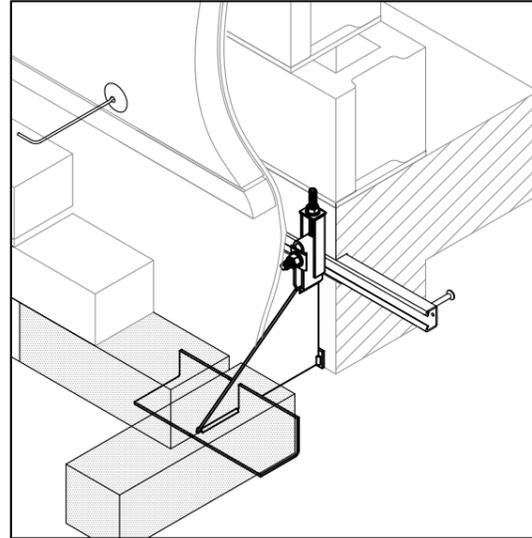

The FIX-P bracket is used for installing bricks in edge situations, such as on inside corners or vertical joints.

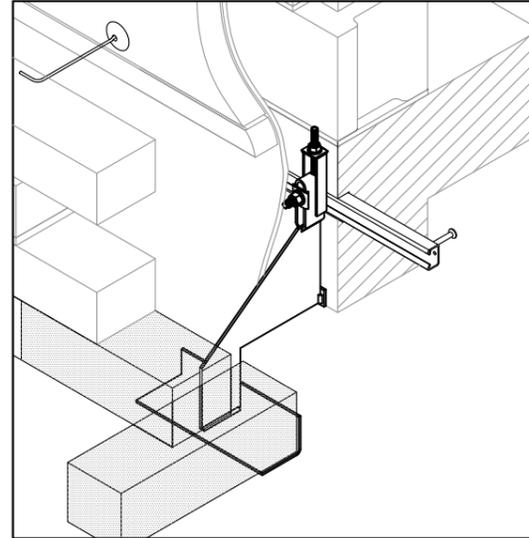


The FIX-PV bracket is used for installing bricks in edge situations, with a lower offset support level than the fixing level on the substrate.

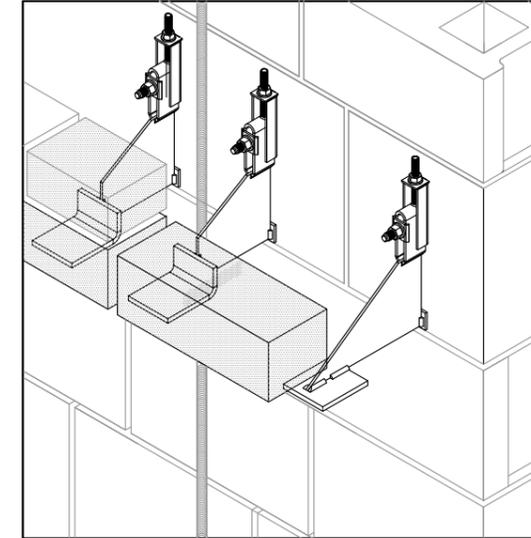


The FIX-W bracket is used for installing the last brick on a row at the end of a wall. the brackets are primarily used in the edge zones and where there are expansion joints.


Types of FIX-P :

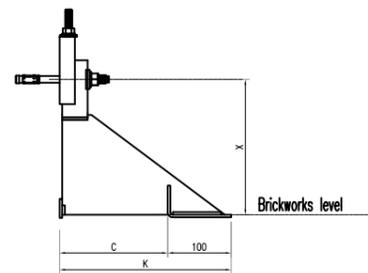

FIX-P

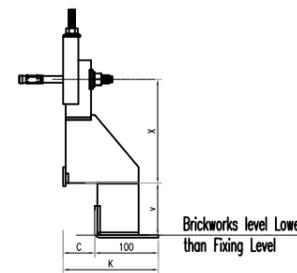

FIX-PV

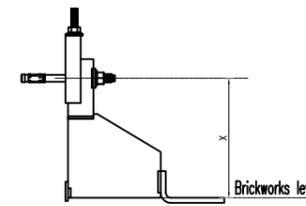


FIX-W



HAZ METAL Sanayi ve Ticaret A.S  
PO Box 241 31200 Iskenderun / Turkey  
Tel: +90 326 6262050 Faks: 6262045  
info@hazmetal.com / www.hazmetal.com.


Title : Brickwork Support System - Single Bracket - FIX-P/ PV/ W Applications				
Drawing No.	HAZCD-FIX-BR-09			
Series	Concept Drawings - Brickwork Fixing System - FIX Support Anchors			
Revision	01	scale	As Shown	Page : 09/37

# FIX-P

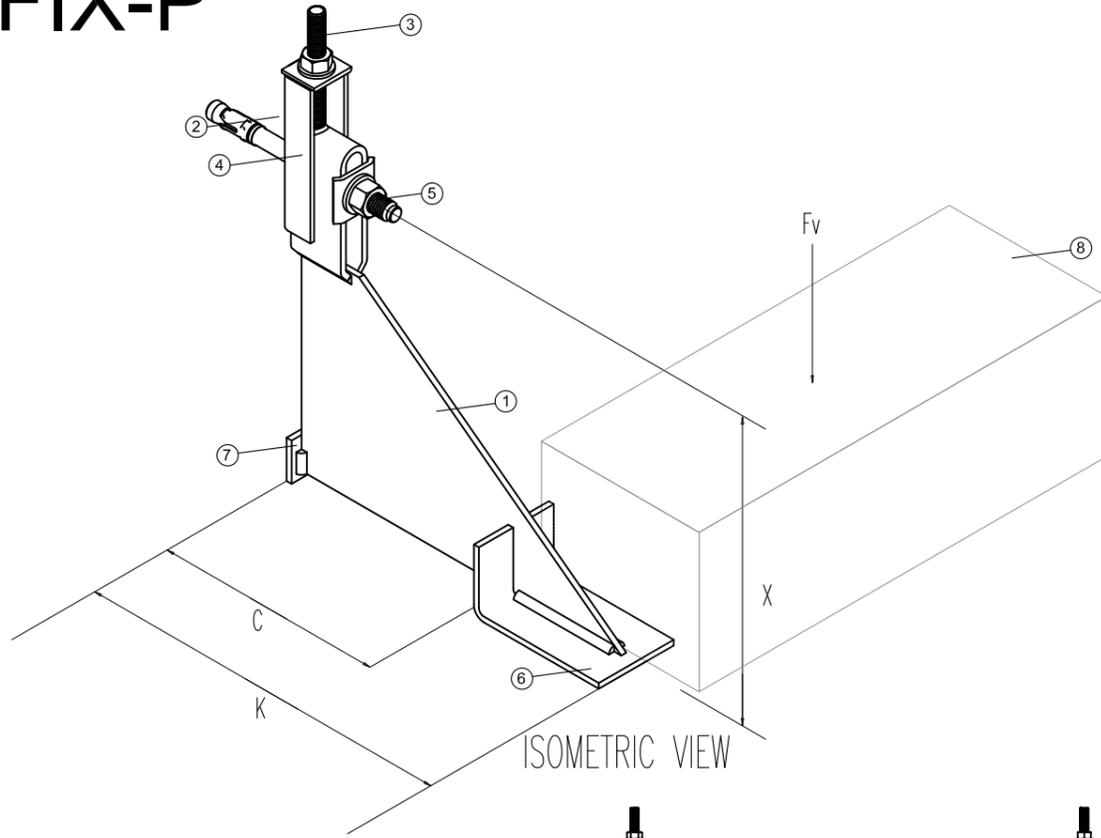


ISOMETRIC VIEW


Legend	
1	Bracket Body
2	Thermal Break
3	Threaded Rod
4	Adjustable Profile
5	Anchor Bolt
6	Support Plate
7	Welded Pressure Plate
8	Brickwork Tile

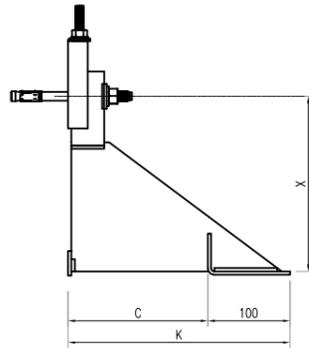

Elevation View

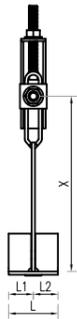

Side View

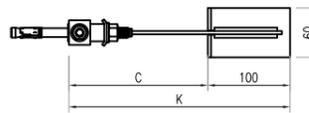


Plan View

Product Code	Technical Details						
	Projection+/-15mm K(mm)	Load Range Fv(KN)	Cavity+/-15mm C(mm)	X Size X (mm)	Bolt Size E.b.(mm)	Cast-in Channel T Head Bolt Cl(mm)	Welded Support Plate L1/L2(mm)
FIX-P-3.5/150	150	3.5	60	150	M12X135	38/17- M12X70	Determined according to application detail
FIX-P-3.5/170	170		80	150			
FIX-P-3.5/190	190		100	150			
FIX-P-3.5/210	210		120	150			
FIX-P-3.5/230	230		140	175			
FIX-P-3.5/250	250		160	175			
FIX-P-3.5/270	270		180	200			
FIX-P-3.5/290	290		200	200			
FIX-P-3.5/310	310		220	220			
FIX-P-3.5/330	330		240	240			
FIX-P-3.5/350	350		260	260			

FIX-P-7.0/150	150	7.0	60	200	M12X135	49/30- M16X80	Determined according to application detail
FIX-P-7.0/170	170		80	200			
FIX-P-7.0/190	190		100	200			
FIX-P-7.0/210	210		120	200			
FIX-P-7.0/230	230		140	250			
FIX-P-7.0/250	250		160	250			
FIX-P-7.0/270	270		180	270			
FIX-P-7.0/290	290		200	290			
FIX-P-7.0/310	310		220	310			
FIX-P-7.0/330	330		240	330			
FIX-P-7.0/350	350		260	350			

FIX-P-10.5/150	150	10.5	60	250	M16X145	54/33- M16X80	Determined according to application detail
FIX-P-10.5/170	170		80	250			
FIX-P-10.5/190	190		100	250			
FIX-P-10.5/210	210		120	250			
FIX-P-10.5/230	230		140	300			
FIX-P-10.5/250	250		160	300			
FIX-P-10.5/270	270		180	320			
FIX-P-10.5/290	290		200	350			
FIX-P-10.5/310	310		220	360			
FIX-P-10.5/330	330		240	380			
FIX-P-10.5/350	350		260	400			


**Product Code Description**

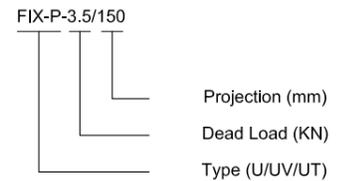

HAZ METAL Sanayi ve Ticaret A.S  
PO Box 241 31200 Iskenderun / Turkey  
Tel: +90 326 6262050 Faks: 6262045  
info@hazmetal.com / www.hazmetal.com.

Title :		Brickwork Support System - FIX-P Specification		
Drawing No.	HAZCD-FIX-BR-10			
Series	Concept Drawings - Brickwork Fixing System - FIX Support Anchors			
Revision	01	scale	As Shown	Page : 10/37

# FIX-PV


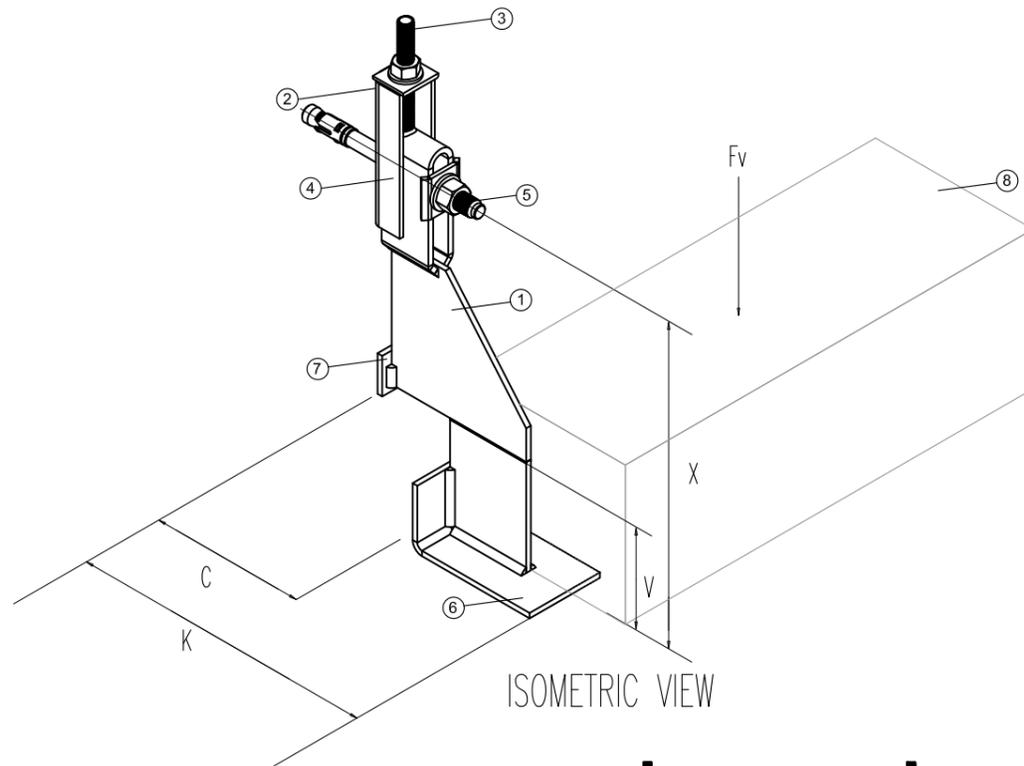


Product Code	Technical Details						
	Projection+/-15mm K(mm)	Load Range Fv(KN)	Cavity+/-15mm C(mm)	X Size X (mm)	Bolt Size E.b.(mm)	Cast-in Channel T Head Bolt Cl(mm)	Welded Support Plate L1/L2(mm)
FIX-PV-3.5/150	150	3.5	60	150	M12X135	38/17- M12X70	Determined according to application detail
FIX-PV-3.5/170	170		80	150			
FIX-PV-3.5/190	190		100	150			
FIX-PV-3.5/210	210		120	150			
FIX-PV-3.5/230	230		140	175			
FIX-PV-3.5/250	250		160	175			
FIX-PV-3.5/270	270		180	200			
FIX-PV-3.5/290	290		200	200			
FIX-PV-3.5/310	310		220	220			
FIX-PV-3.5/330	330		240	240			
FIX-PV-3.5/350	350		260	260			

FIX-PV-7.0/150	150	7.0	60	200	M12X135	49/30- M16X80	Determined according to application detail
FIX-PV-7.0/170	170		80	200			
FIX-PV-7.0/190	190		100	200			
FIX-PV-7.0/210	210		120	200			
FIX-PV-7.0/230	230		140	250			
FIX-PV-7.0/250	250		160	250			
FIX-PV-7.0/270	270		180	270			
FIX-PV-7.0/290	290		200	290			
FIX-PV-7.0/310	310		220	310			
FIX-PV-7.0/330	330		240	330			
FIX-PV-7.0/350	350		260	350			

FIX-PV-10.5/150	150	10.5	60	250	M16X145	54/33- M16X80	Determined according to application detail
FIX-PV-10.5/170	170		80	250			
FIX-PV-10.5/190	190		100	250			
FIX-PV-10.5/210	210		120	250			
FIX-PV-10.5/230	230		140	300			
FIX-PV-10.5/250	250		160	300			
FIX-PV-10.5/270	270		180	320			
FIX-PV-10.5/290	290		200	350			
FIX-PV-10.5/310	310		220	360			
FIX-PV-10.5/330	330		240	380			
FIX-PV-10.5/350	350		260	400			



Legend	
1	Bracket Body
2	Thermal Break
3	Threaded Rod
4	Adjustable Profile
5	Anchor Bolt
6	Support Plate
7	Welded Pressure Plate
8	Brickwork Tile

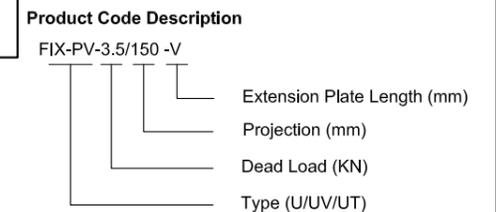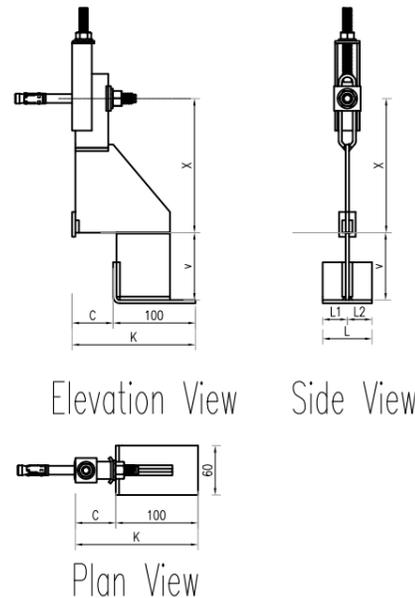

HAZ METAL Sanayi ve Ticaret A.S  
 PO Box 241 31200 Iskenderun / Turkey  
 Tel: +90 326 6262050 Faks: 6262045  
 info@hazmetal.com / www.hazmetal.com.


Title :		Brickwork Support System - FIX-PV Specification		
Drawing No.		HAZCD-FIX-BR-11		
Series		Concept Drawings - Brickwork Fixing System - FIX Support Anchors		
Revision		01	scale	As Shown
				Page : 11/37

# FIX-W

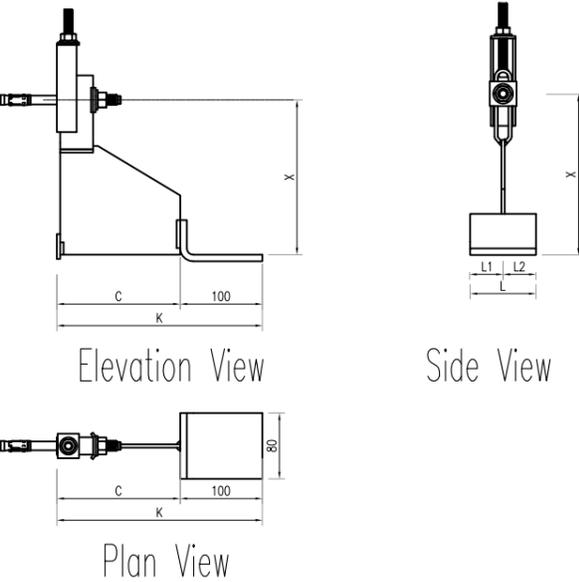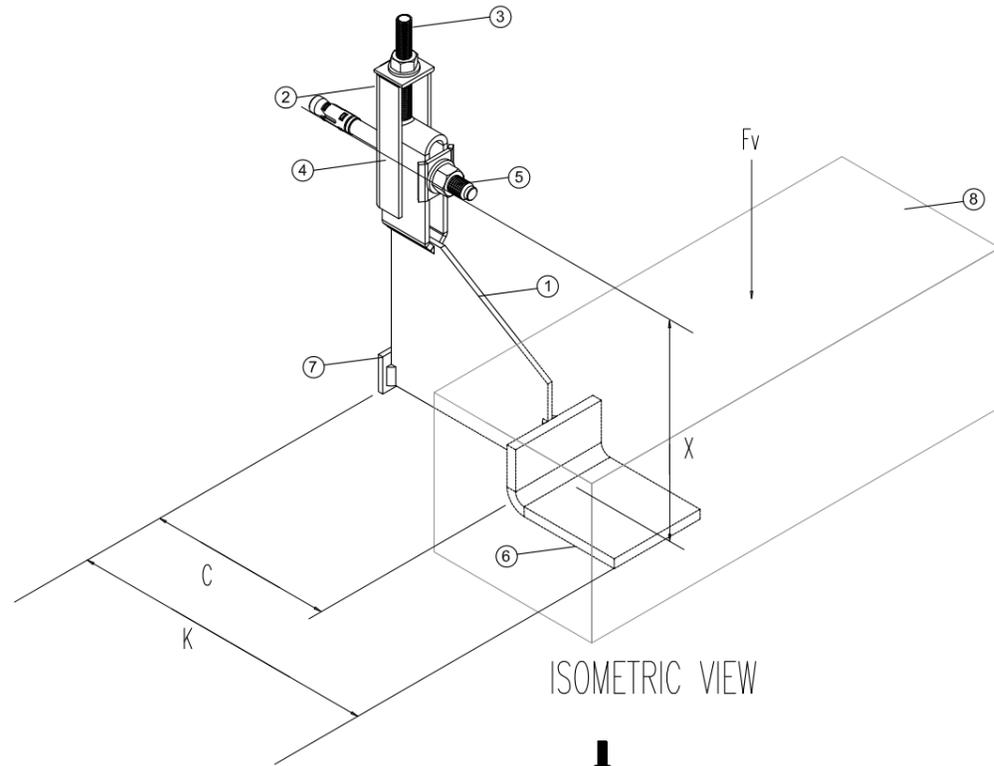

Legend	
1	Bracket Body
2	Thermal Break
3	Threaded Rod
4	Adjustable Profile
5	Anchor Bolt
6	Support Plate
7	Welded Pressure Plate
8	Brickwork Tile

Product Code	Technical Details						
	Projection+/-15mm K(mm)	Load Range Fv(KN)	Cavity+/-15mm C(mm)	X Size X (mm)	Bolt Size E.b.(mm)	Cast-In Channel T Head Bolt Cl(mm)	Welded Support Plate L1/L2(mm)
FIX-W-3.5/150	150	3.5	60	150	M12X135	38/17- M12X70	Determined according to application detail
FIX-W-3.5/170	170		80	150			
FIX-W-3.5/190	190		100	150			
FIX-W-3.5/210	210		120	150			
FIX-W-3.5/230	230		140	175			
FIX-W-3.5/250	250		160	175			
FIX-W-3.5/270	270		180	200			
FIX-W-3.5/290	290		200	200			
FIX-W-3.5/310	310		220	220			
FIX-W-3.5/330	330		240	240			
FIX-W-3.5/350	350		260	260			
FIX-W-7.0/150	150	7.0	60	200	M12X135	49/30- M16X80	Determined according to application detail
FIX-W-7.0/170	170		80	200			
FIX-W-7.0/190	190		100	200			
FIX-W-7.0/210	210		120	200			
FIX-W-7.0/230	230		140	250			
FIX-W-7.0/250	250		160	250			
FIX-W-7.0/270	270		180	270			
FIX-W-7.0/290	290		200	290			
FIX-W-7.0/310	310		220	310			
FIX-W-7.0/330	330		240	330			
FIX-W-7.0/350	350		260	350			

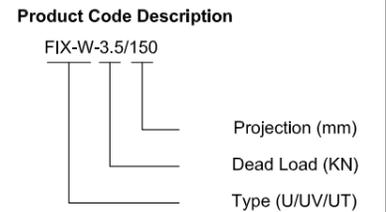

HAZ METAL Sanayi ve Ticaret A.S  
PO Box 241 31200 Iskenderun / Turkey  
Tel: +90 326 6262050 Faks: 6262045  
info@hazmetal.com / www.hazmetal.com.

Title : Brickwork Support System - FIX-W Specification


Drawing No. HAZCD-FIX-BR-12

Series Concept Drawings - Brickwork Fixing System - FIX Support Anchors


Revision 01 scale As Shown Page : 12/37

# Single Bracket FIX-F/ FV/ FSC / FDC


This Type of brick support anchors have a continues welded support. With this, brick cladding can be made along the length of the continues welded L shaped plate. The length of the L plate can be designed according to the application details.

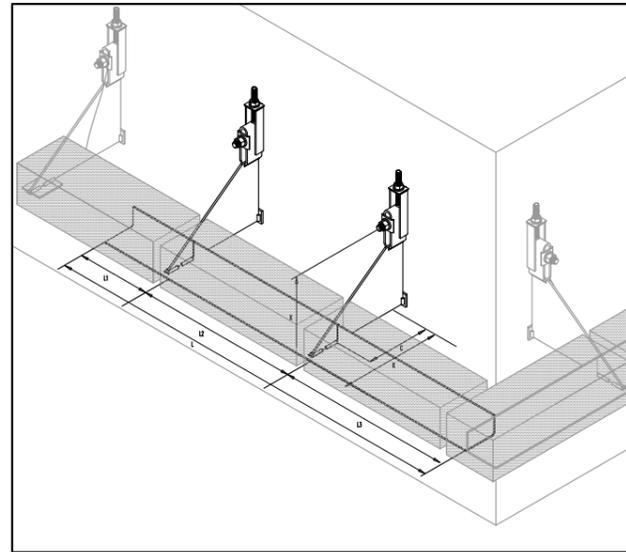


The FIX-F bracket is used to support visible or hidden openings or outside corners with or without vertical joint .

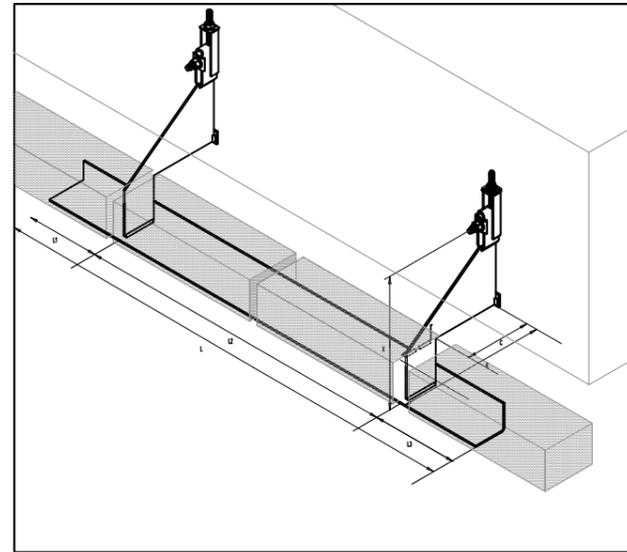

The FIX-FV bracket is necessary where the support offset level is lower than the level of fixing on the substrate.

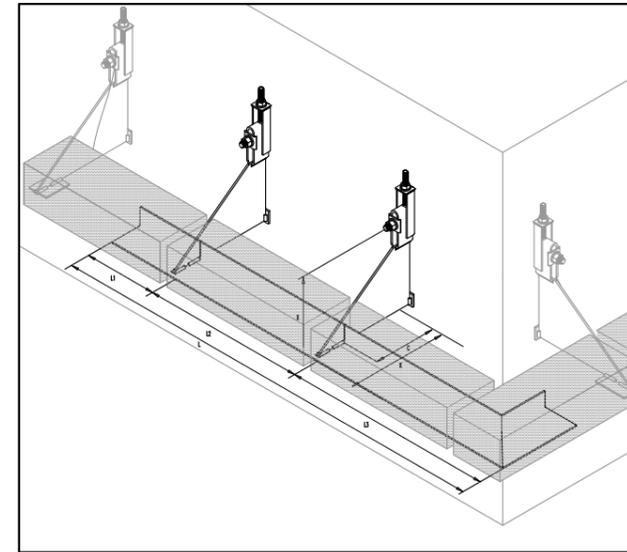


The FIX-FSC bracket is used to allow easy and secure installation of bricks at corner turns .

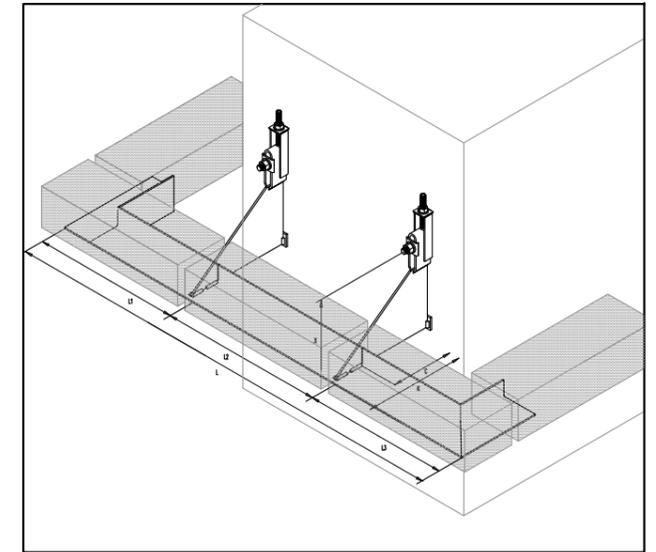


The FIX-FDC bracket is used to allow easy and secure installation of bricks at corner turns .


Types of FIX-F :

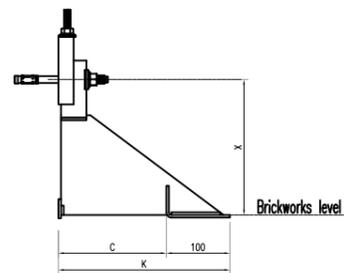


FIX-F (Side view)

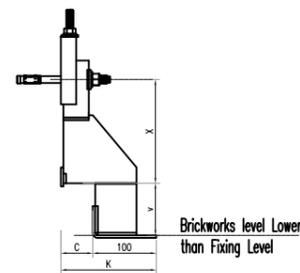

FIX-FV (Side view)

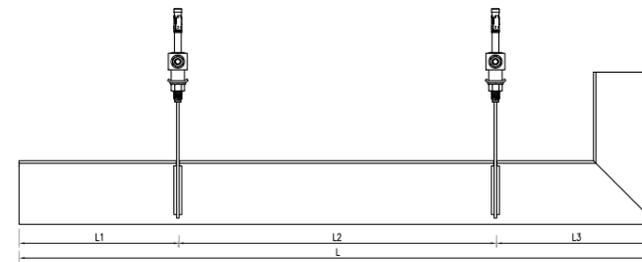

FIX-FSC (Plan view)

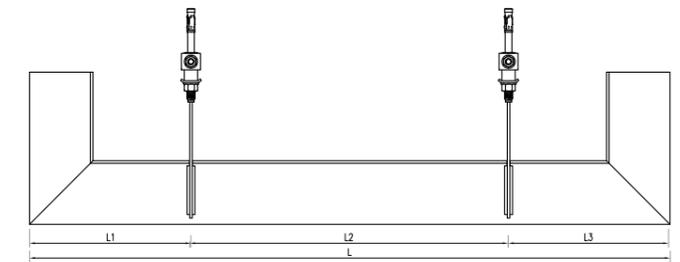


FIX-FDC (Plan view)




HAZ METAL Sanayi ve Ticaret A.S  
PO Box 241 31200 Iskenderun / Turkey  
Tel: +90 326 6262050 Faks: 6262045  
info@hazmetal.com / www.hazmetal.com.

Title : Brickwork Support System - Single Bracket - FIX-F / FV / FSC / FDC Applications				
Drawing No.	HAZCD-FIX-BR-13			
Series	Concept Drawings - Brickwork Fixing System - FIX Support Anchors			
Revision	01	scale	As Shown	Page : 13/37


# FIX-F

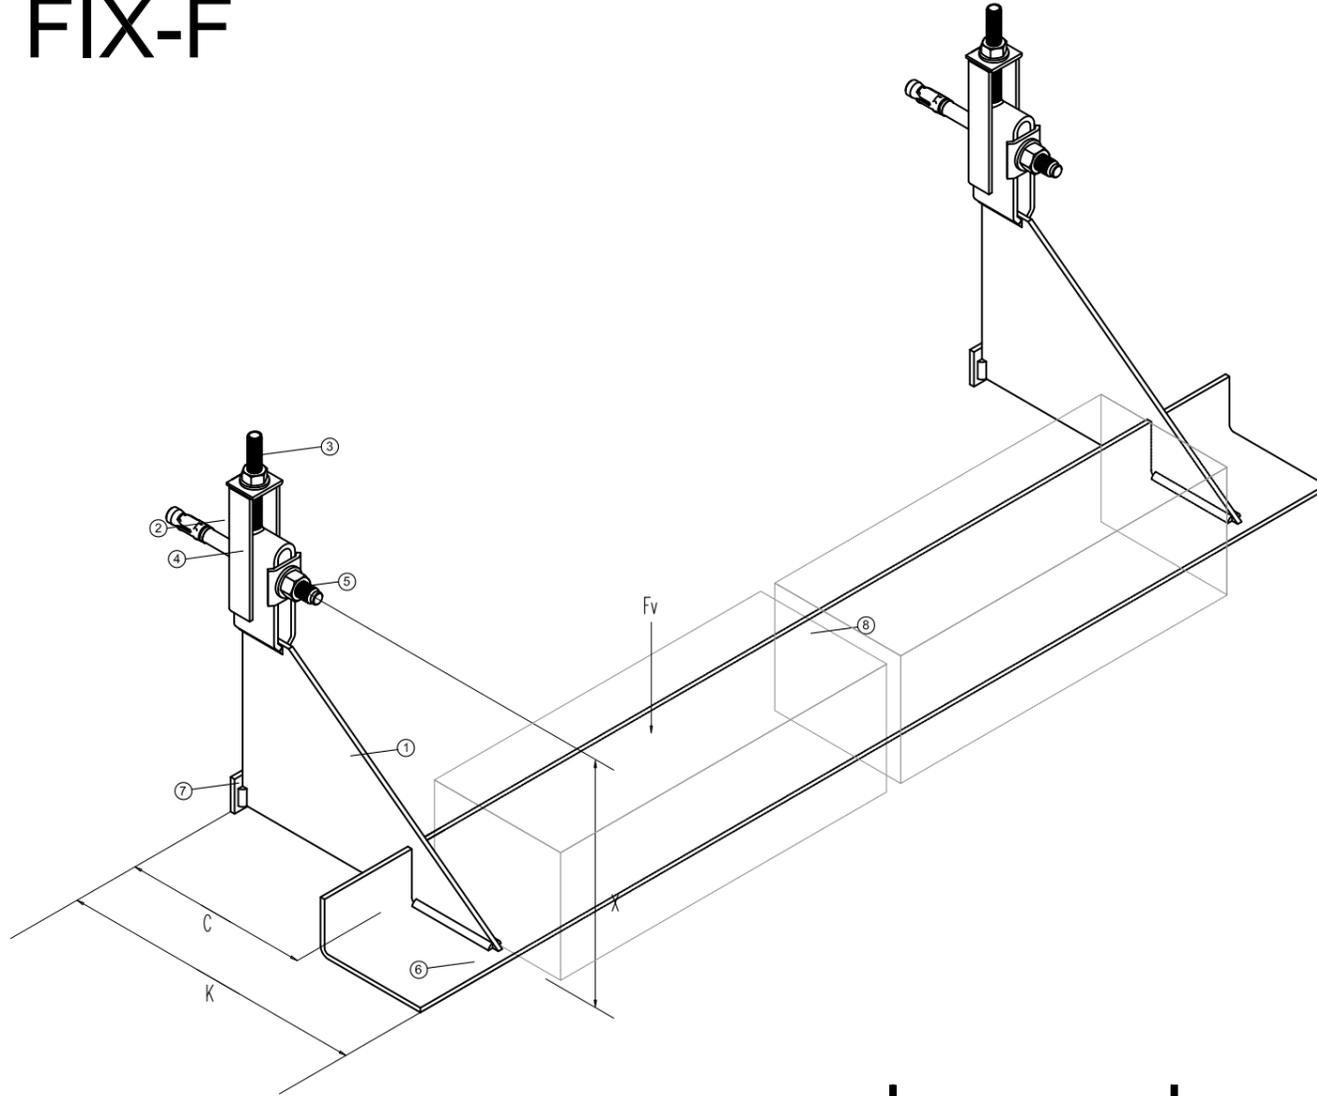

ISOMETRIC VIEW

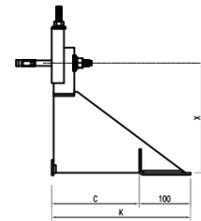

Elevation View

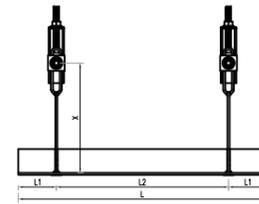

Side View

Legend	
1	Bracket Body
2	Thermal Break
3	Threaded Rod
4	Adjustable Profile
5	Anchor Bolt
6	Support Plate
7	Welded Pressure Plate
8	Brickwork Tile


Product Code	Technical Details						
	Projection+/-15mm K(mm)	Load Range Fv(KN)	Cavity+/-15mm C(mm)	X Size X (mm)	Bolt Size E.b.(mm)	Cast-in Channel T Head Bolt Cl(mm)	Welded Support Plate L1/L2(mm)

FIX-F-3.5/150	150	3.5	60	150	M12X135	38/17- M12X70	Determined according to application detail
FIX-F-3.5/170	170		80	150			
FIX-F-3.5/190	190		100	150			
FIX-F-3.5/210	210		120	150			
FIX-F-3.5/230	230		140	175			
FIX-F-3.5/250	250		160	175			
FIX-F-3.5/270	270		180	180			
FIX-F-3.5/290	290		200	200			
FIX-F-3.5/310	310		220	220			
FIX-F-3.5/330	330		240	240			
FIX-F-3.5/350	350		260	260			

FIX-F-7.0/150	150	7.0	60	200	M12X135	49/30- M16X80	Determined according to application detail
FIX-F-7.0/170	170		80	200			
FIX-F-7.0/190	190		100	200			
FIX-F-7.0/210	210		120	200			
FIX-F-7.0/230	230		140	250			
FIX-F-7.0/250	250		160	250			
FIX-F-7.0/270	270		180	270			
FIX-F-7.0/290	290		200	290			
FIX-F-7.0/310	310		220	310			
FIX-F-7.0/330	330		240	330			
FIX-F-7.0/350	350		260	350			

FIX-F-10.5/150	150	10.5	60	250	M16X145	54/33- M16X80	Determined according to application detail
FIX-F-10.5/170	170		80	250			
FIX-F-10.5/190	190		100	250			
FIX-F-10.5/210	210		120	250			
FIX-F-10.5/230	230		140	300			
FIX-F-10.5/250	250		160	300			
FIX-F-10.5/270	270		180	320			
FIX-F-10.5/290	290		200	350			
FIX-F-10.5/310	310		220	360			
FIX-F-10.5/330	330		240	380			
FIX-F-10.5/350	350		260	400			

Product Code Description

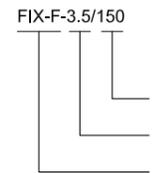


Projection (mm)  
Dead Load (KN)  
Type (U/UV/UT)




HAZ METAL Sanayi ve Ticaret A.S  
PO Box 241 31200 Iskenderun / Turkey  
Tel: +90 326 6262050 Faks: 6262045  
info@hazmetal.com / www.hazmetal.com.

Title :	Brickwork Support System - FIX-F Specification		
Drawing No.	HAZCD-FIX-BR-14		
Series	Concept Drawings - Brickwork Fixing System - FIX Support Anchors		
Revision	01	scale	As Shown
			Page : 14/37


# FIX-FV

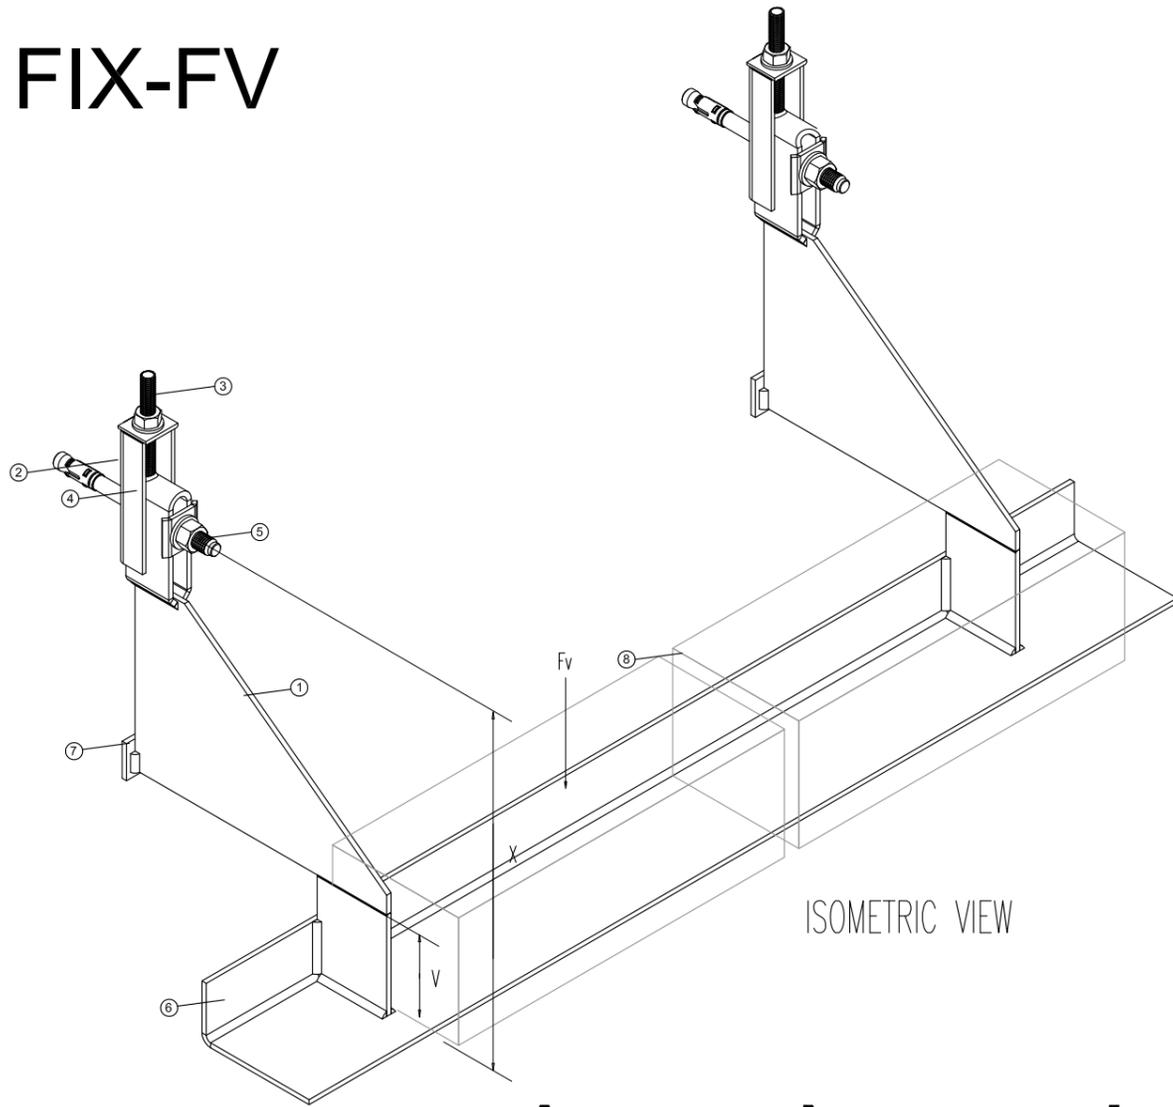

Legend	
1	Bracket Body
2	Thermal Break
3	Threaded Rod
4	Adjustable Profile
5	Anchor Bolt
6	Support Plate
7	Welded Pressure Plate
8	Brickwork Tile
9	Extension Plate

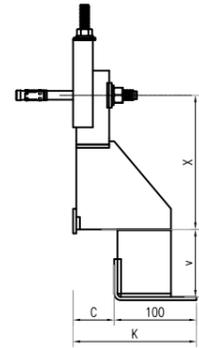

Elevation View

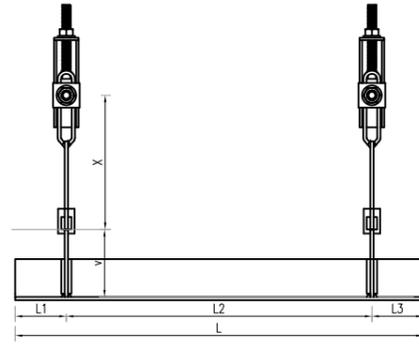


Side View

Product Code	Technical Details						
	Projection+/-15mm K(mm)	Load Range Fv(KN)	Cavity+/-15mm C(mm)	X Size X (mm)	Bolt Size E.b.(mm)	Cast-In Channel T Head Bolt Cl(mm)	Welded Support Plate L1/L2(mm)
FIX-FV-3.5/150	150	3.5	60	150	M12X135	38/17- M12X70	Determined according to application detail
FIX-FV-3.5/170	170		80	150			
FIX-FV-3.5/190	190		100	150			
FIX-FV-3.5/210	210		120	150			
FIX-FV-3.5/230	230		140	175			
FIX-FV-3.5/250	250		160	175			
FIX-FV-3.5/270	270		180	200			
FIX-FV-3.5/290	290		200	200			
FIX-FV-3.5/310	310		220	220			
FIX-FV-3.5/330	330		240	240			
FIX-FV-3.5/350	350		260	260			

FIX-FV-7.0/150	150	7.0	60	200	M12X135	49/30- M16X80	Determined according to application detail
FIX-FV-7.0/170	170		80	200			
FIX-FV-7.0/190	190		100	200			
FIX-FV-7.0/210	210		120	200			
FIX-FV-7.0/230	230		140	250			
FIX-FV-7.0/250	250		160	250			
FIX-FV-7.0/270	270		180	270			
FIX-FV-7.0/290	290		200	290			
FIX-FV-7.0/310	310		220	310			
FIX-FV-7.0/330	330		240	330			
FIX-FV-7.0/350	350		260	350			

FIX-FV-10.5/150	150	10.5	60	250	M16X145	54/33- M16X80	Determined according to application detail
FIX-FV-10.5/170	170		80	250			
FIX-FV-10.5/190	190		100	250			
FIX-FV-10.5/210	210		120	250			
FIX-FV-10.5/230	230		140	300			
FIX-FV-10.5/250	250		160	300			
FIX-FV-10.5/270	270		180	320			
FIX-FV-10.5/290	290		200	350			
FIX-FV-10.5/310	310		220	360			
FIX-FV-10.5/330	330		240	380			
FIX-FV-10.5/350	350		260	400			

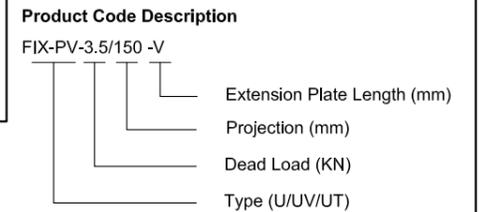

HAZ METAL Sanayi ve Ticaret A.S  
PO Box 241 31200 Iskenderun / Turkey  
Tel: +90 326 6262050 Faks: 6262045  
info@hazmetal.com / www.hazmetal.com.

Title : Brickwork Support System - FIX-FV Specification

Drawing No. HAZCD-FIX-BR-15

Series Concept Drawings - Brickwork Fixing System - FIX Support Anchors

Revision

01

scale



As Shown

Page :

15/37


# HRST Restraining Tie

The restraining ties are used for restraining the brick facing outer shell walls against wind pressure and suction.

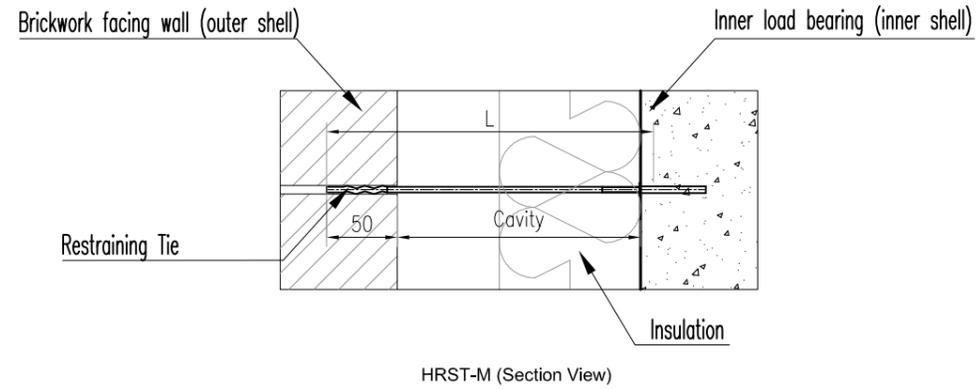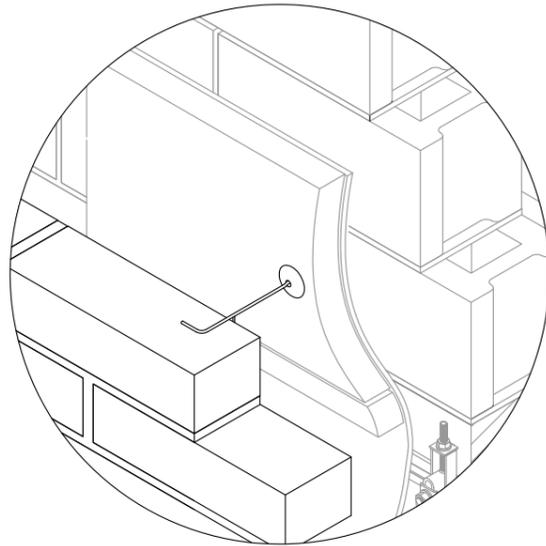


There are two versions that are used for brickwork load bearing walls and concrete load bearing walls, see the table below.

Type	Product Code	Technical Details			Application Area	
		Length L(mm)	Cavity (mm)	Diameter (mm)	Internal Wall	External Wall
	HRST-M-225-4	225	Up to 100	4.0	Brickwork Wall	Brickwork Wall
	HRST-M-250-4	250	Up to 125	4.0		
	HRST-M-275-4	275	Up to 150	4.0		
	HRST-M-300-4	300	Up to 175	4.0		
	HRST-M-340-4	340	Up to 215	4.0		
	HRST-C-160-4	160	Up to 25	4.0	Concrete B15	Brickwork Wall
	HRST-C-180-4	180	Up to 45	4.0		
	HRST-C-210-4	210	Up to 75	4.0		
	HRST-C-250-4	250	Up to 115	4.0		
	HRST-C-275-4	275	Up to 140	4.0		
	HRST-C-300-4	300	Up to 165	4.0		
	HRST-C-320-4	320	Up to 185	4.0		
HRST-C-350-4	350	Up to 200	4.0			

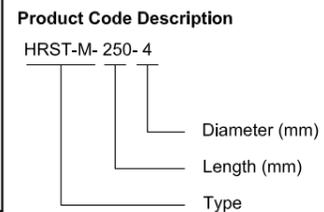

## Design principles:

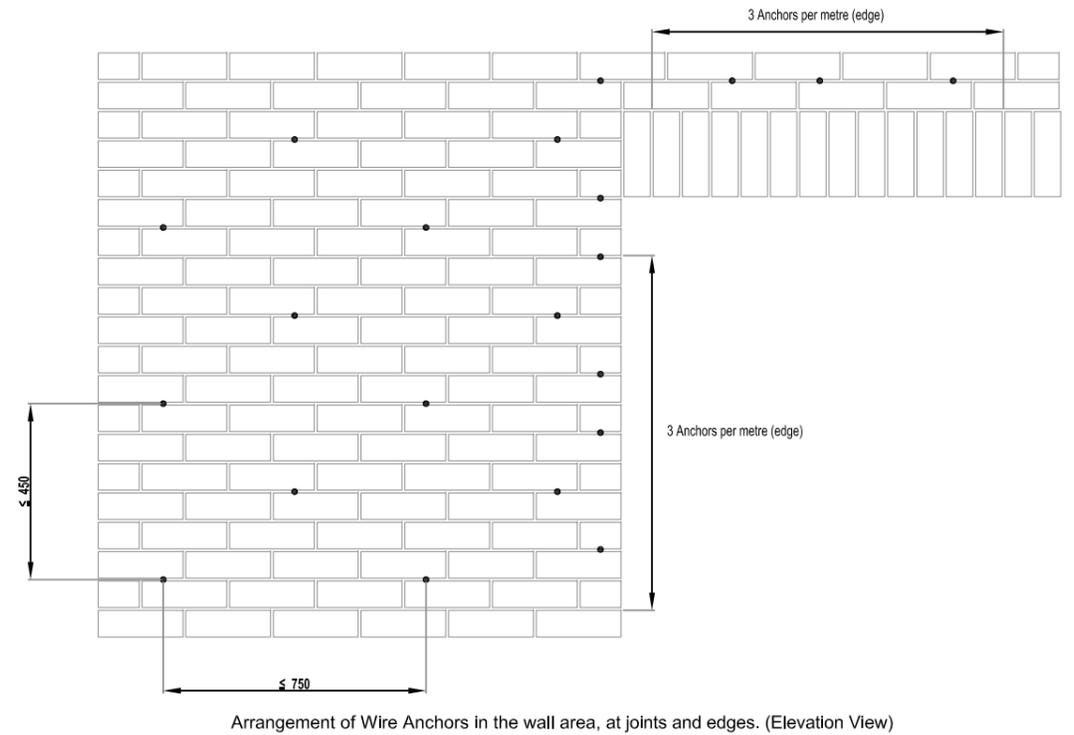

Minimum Quantity and Diameter of Wire Anchors Per Square Meter		
Case	Minimum Quantity	Diameter (mm)
Wall area higher than 12m above ground or cavity size from 70 to 120mm	5	4
Cavity from 120 to 150mm	7	4
Cavity from 120 to 150mm	5	5
Cavity from 150 to 170mm	8	5
Cavity from 170 to 200mm	9	5



HAZ METAL Sanayi ve Ticaret A.S  
PO Box 241 31200 Iskenderun / Turkey  
Tel: +90 326 6262050 Faks: 6262045  
info@hazmetal.com / www.hazmetal.com.

Title : Brickwork Support System - HRST - Restraining Tie -Specification

Drawing No. HAZCD-FIX-BR-16

Series Concept Drawings - Brickwork Fixing System - FIX Support Anchors


Revision 01 scale As Shown

Page : 16/37


# HMS-AV

## Special Restraint Channel

This Type of restraining anchor is used for fascias to prevent the formation of cracks due to differences in movement by the flat roof and facework.

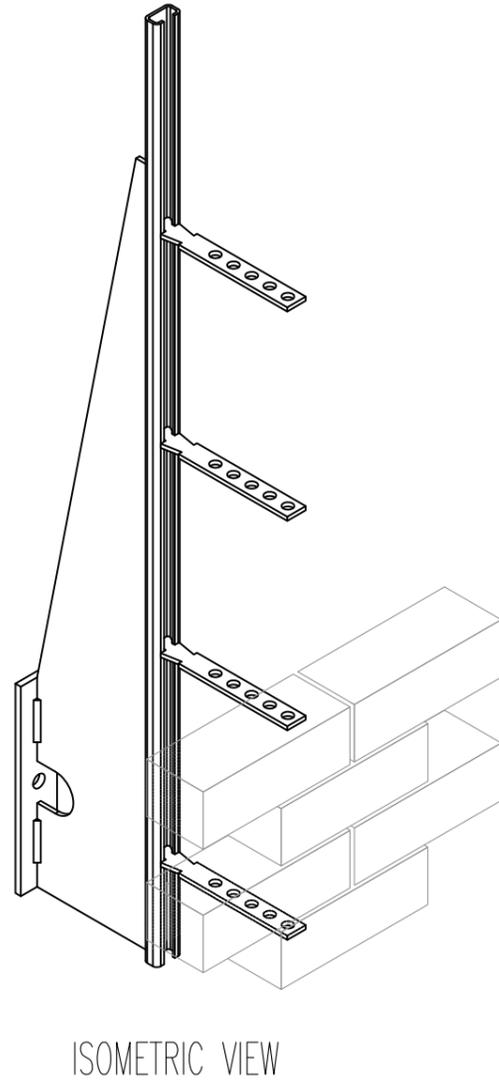

Legend	
1	Bracket Body
2	Thermal Break
3	Threaded Rod
4	Adjustable Profile
5	Anchor Bolt
6	Support Plate
7	Welded Pressure Plate
8	U insert (to be ordered separately)

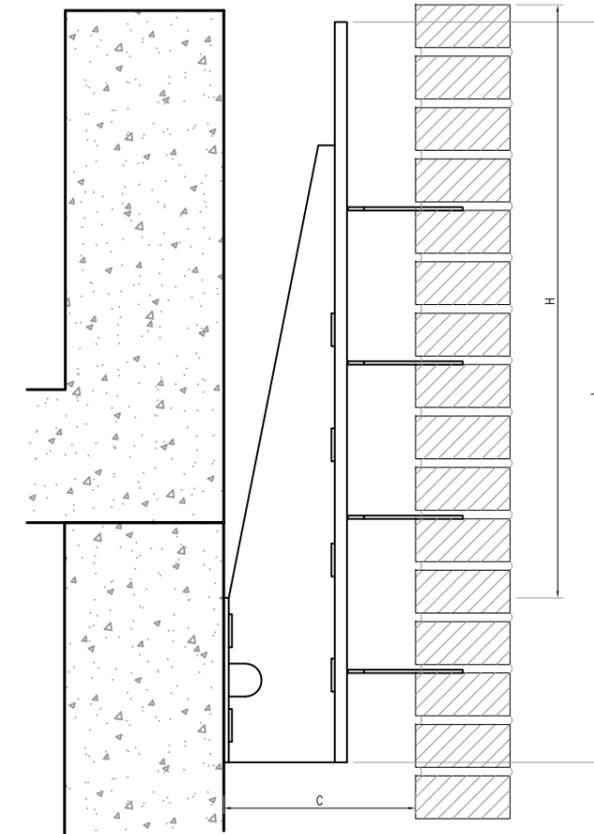

Side View

Product Code	Technical Details				
	Cavity C(mm)	Length L(mm)	Useful Height H (mm)	WallTie Quantity (pcs)	Wall Tie Types
HMS-AV-600-80	80	600	440-550	3	HWT-M-28-85
HMS-AV-600-80	90				HWT-M-28-120
HMS-AV-600-80	145				HWT-M-28-180
HMS-AV-850-80	80	850	650-800	4	HWT-M-28-85
HMS-AV-850-80	90				HWT-M-28-120
HMS-AV-850-80	145				HWT-M-28-180
HMS-AV-1100-80	80	1100	900-1000	5	HWT-M-28-85
HMS-AV-1100-80	90				HWT-M-28-120
HMS-AV-1100-80	145				HWT-M-28-180




HAZ METAL Sanayi ve Ticaret A.S  
 PO Box 241 31200 Iskenderun / Turkey  
 Tel: +90 326 6262050 Faks: 6262045  
 info@hazmetal.com / www.hazmetal.com.

Title :		Brickwork Support System - HMS-AV Specification		
Drawing No.	HAZCD-FIX-BR-17			
Series	Concept Drawings - Brickwork Fixing System - FIX Support Anchors			
Revision	01	scale	As Shown	Page : 17/37

# FIX-U


## Adjustability

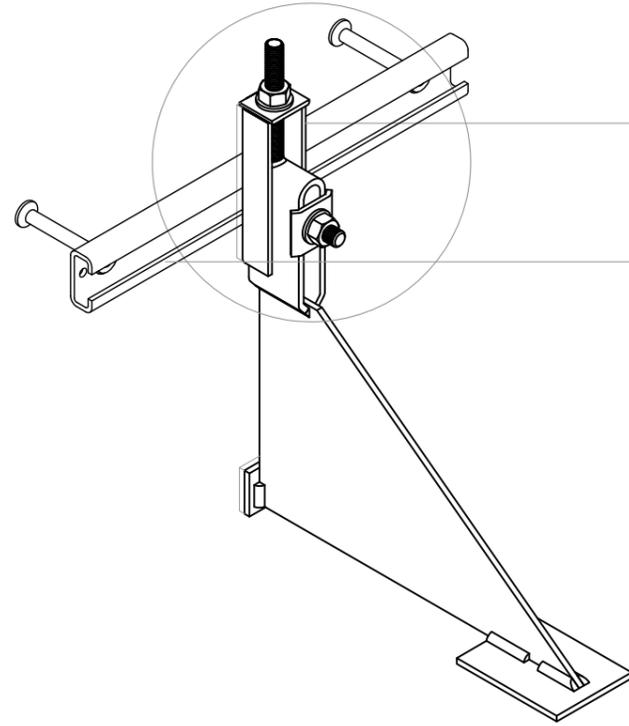


ISOMETRIC VIEW

FIX-AP  
Adjustable Profile



HMPR  
Cast-in Channel

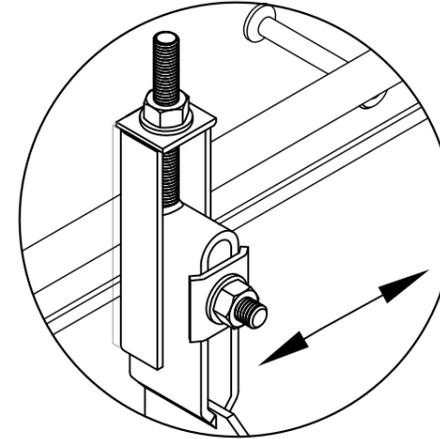

① Adjustability in the Horizontal axis is made by Cast-in Channel, Adjustment of the Bracket Left and Right on the X Axis is provided by Sliding the Bracket along Cast-in Channel .

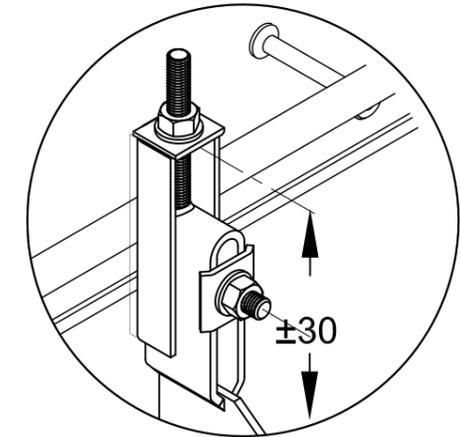

② Adjustability in the vertical axis is made by swirling the set screw on top of the bracket. A total of 60 mm adjustability is possible.

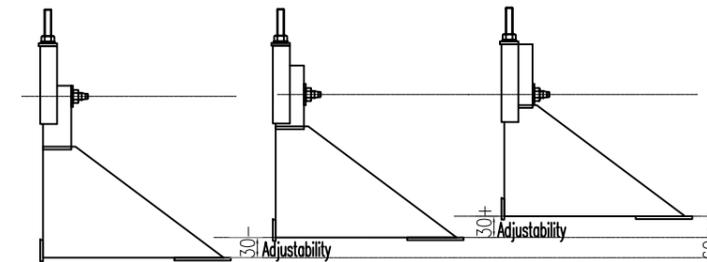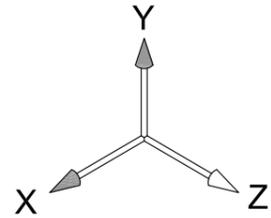

Elevation View



HAZ METAL Sanayi ve Ticaret A.S  
PO Box 241 31200 Iskenderun / Turkey  
Tel: +90 326 6262050 Faks: 6262045  
info@hazmetal.com / www.hazmetal.com.

Title : Brickwork Support System - FIX- Adjustability

Drawing No. HAZCD-FIX-BR-18


Series Concept Drawings - Brickwork Fixing System - FIX Support Anchors

Revision 01 scale As Shown

Page : 18/37

# Brickwork Support Systems

## Application Examples

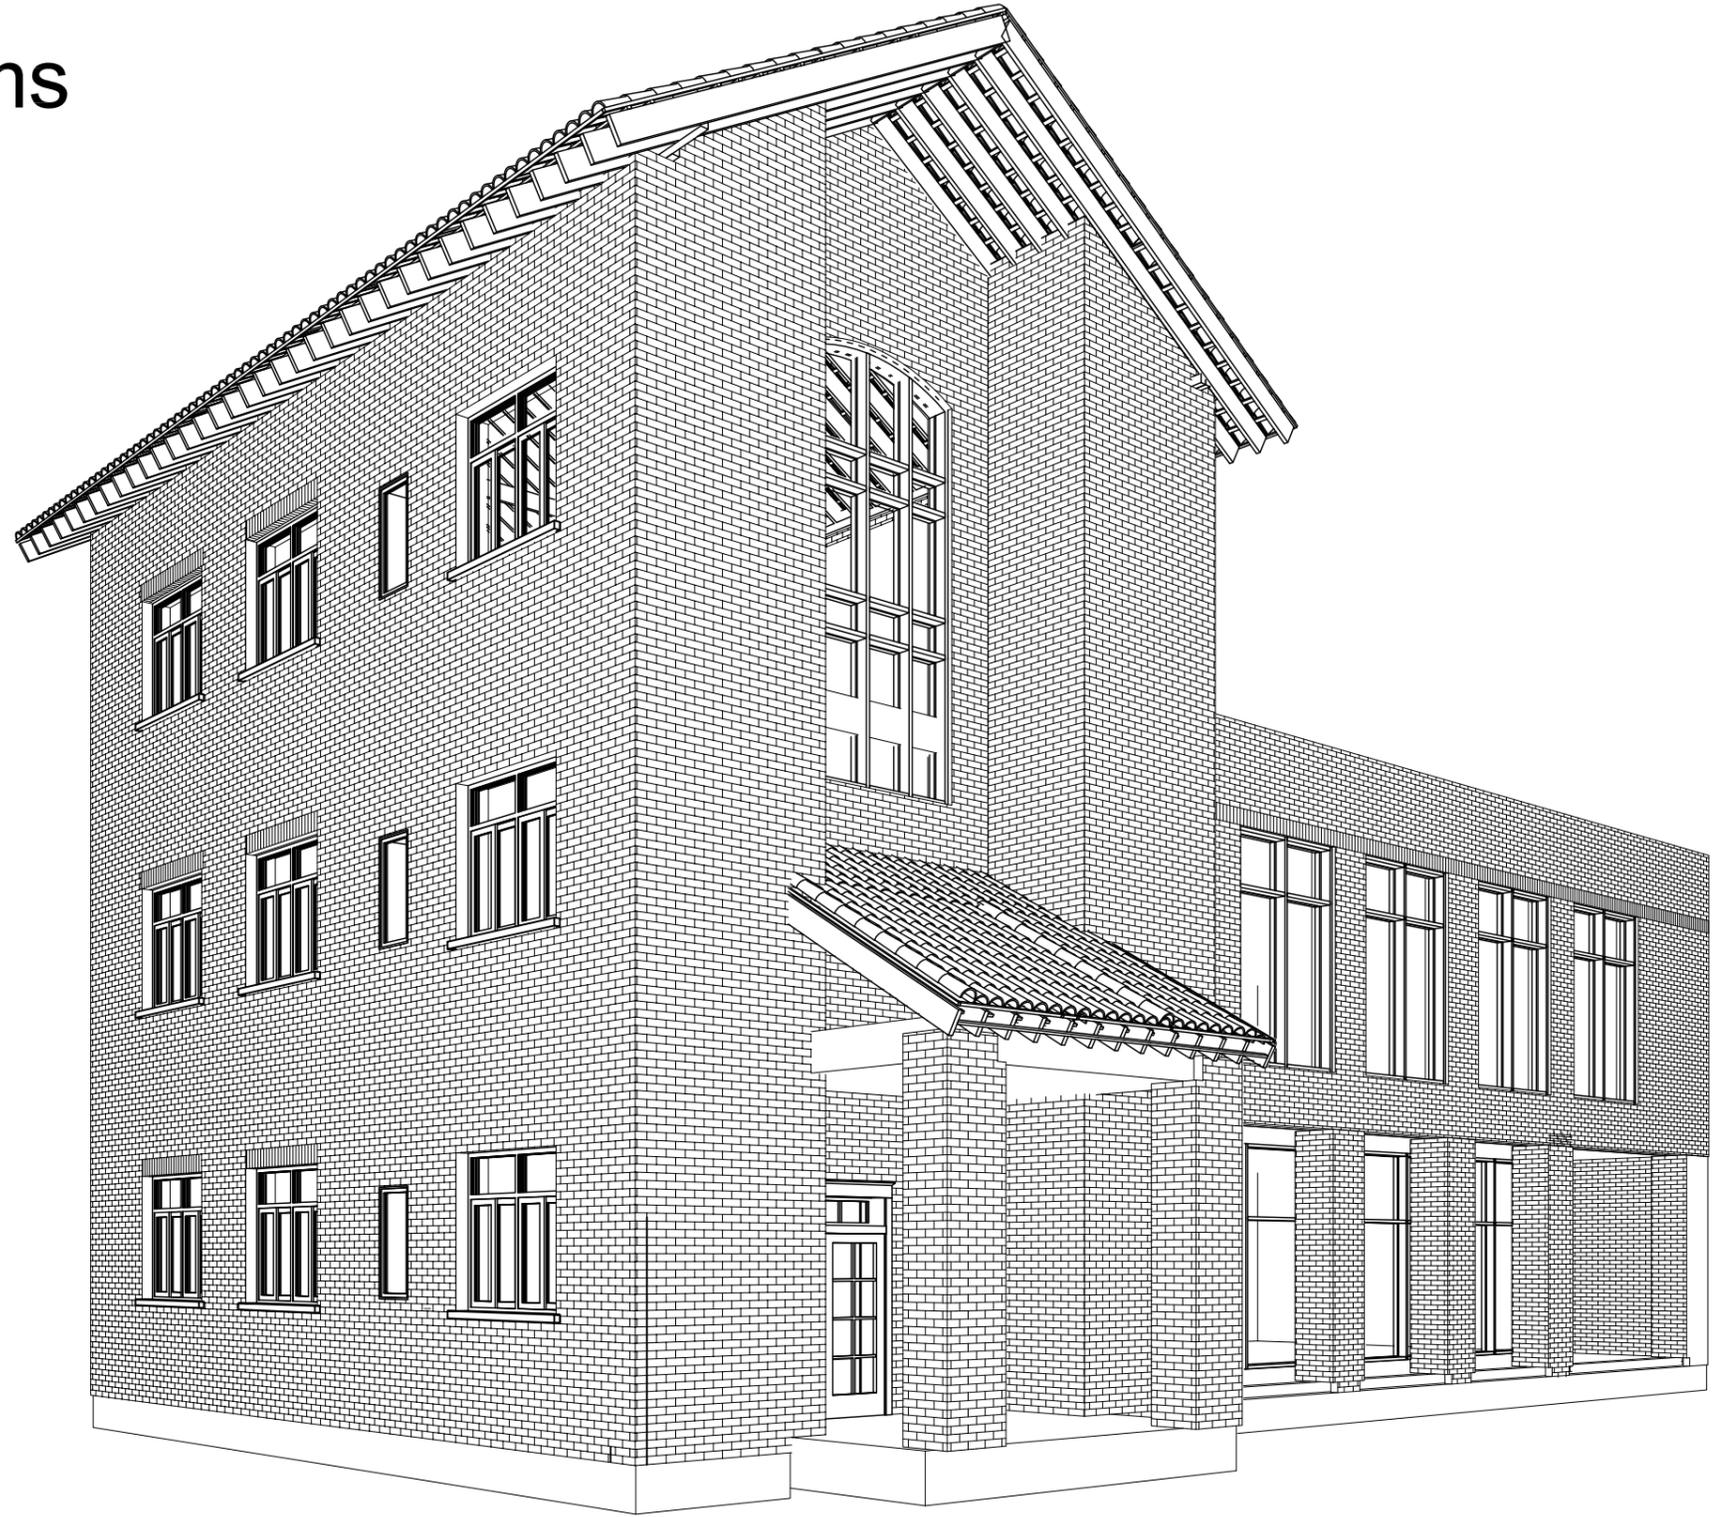

HAZ METAL Sanayi ve Ticaret A.S  
PO Box 241 31200 Iskenderun / Turkey  
Tel: +90 326 6262050 Faks: 6262045  
info@hazmetal.com / www.hazmetal.com.

Title : Brickwork Support System- Application Examples

Drawing No. HAZCD-FIX-BR-19

Series Concept Drawings - Brickwork Fixing System - FIX Support Anchors

Revision

01


scale

As Shown


Page :

19/37

# FIX-U

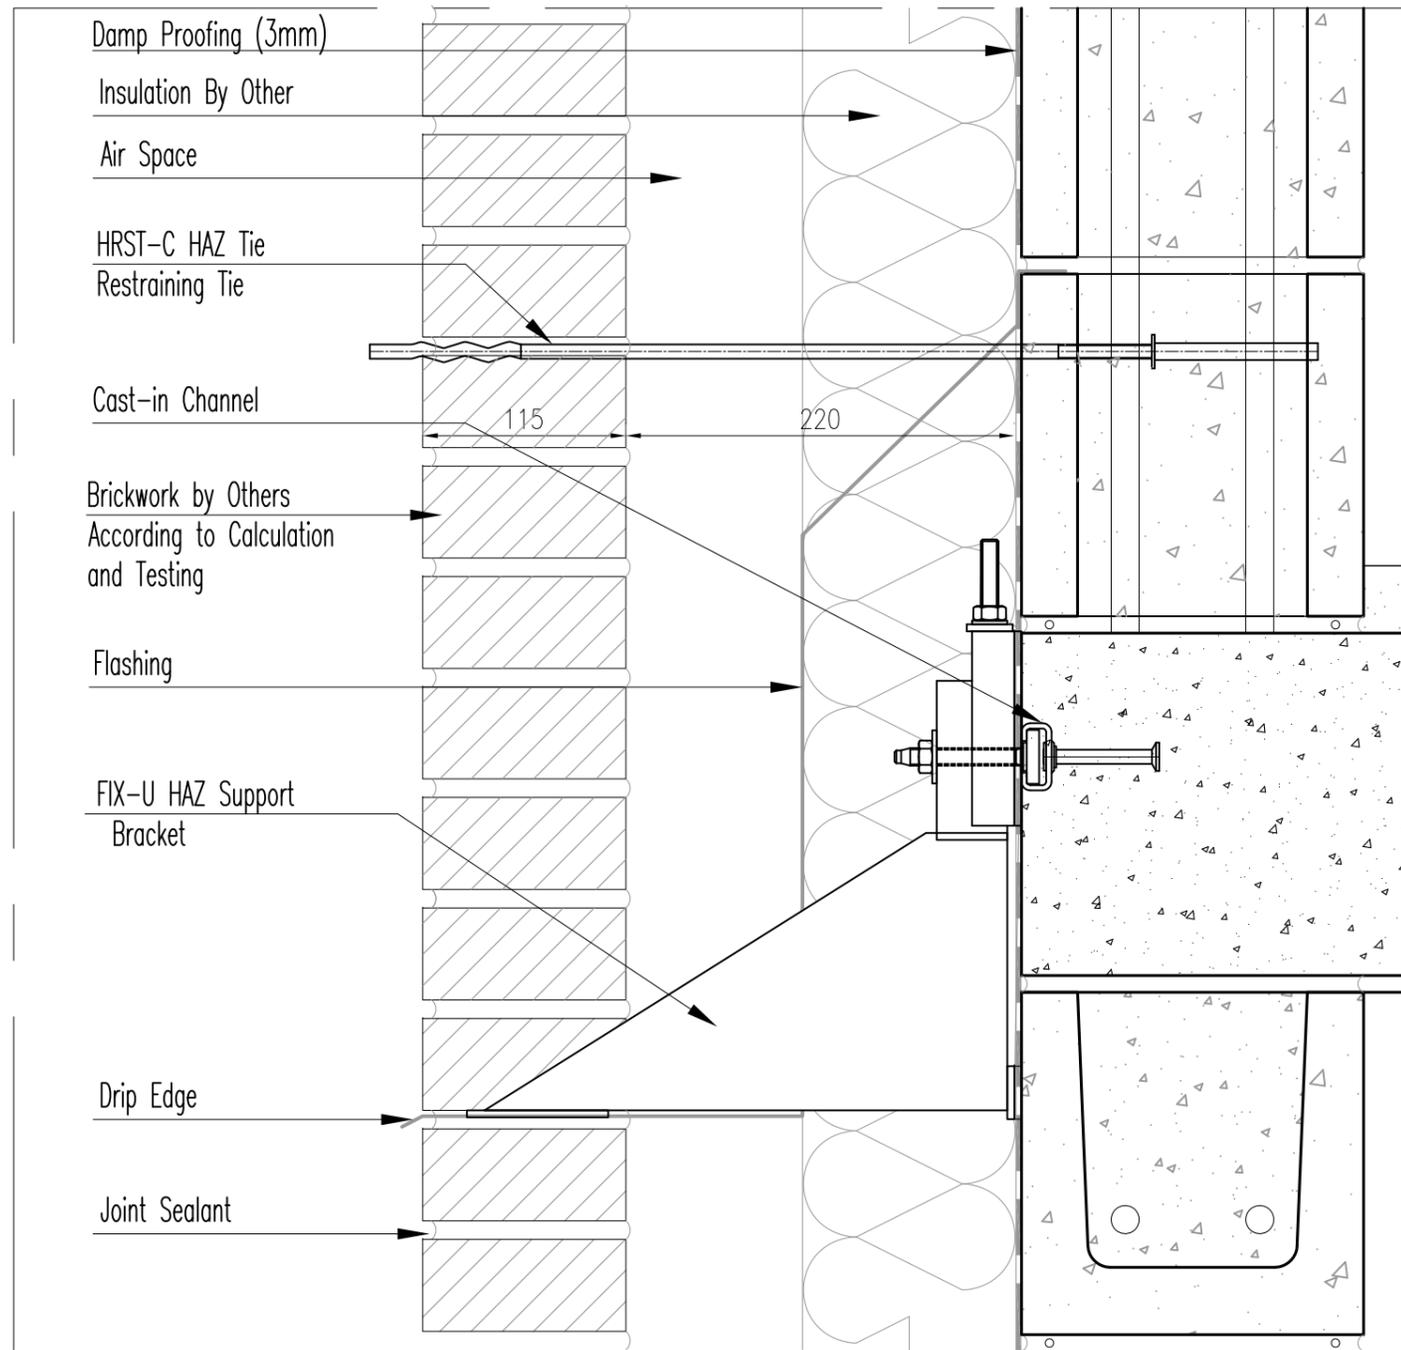

S1-Vertical section Scale 1:4

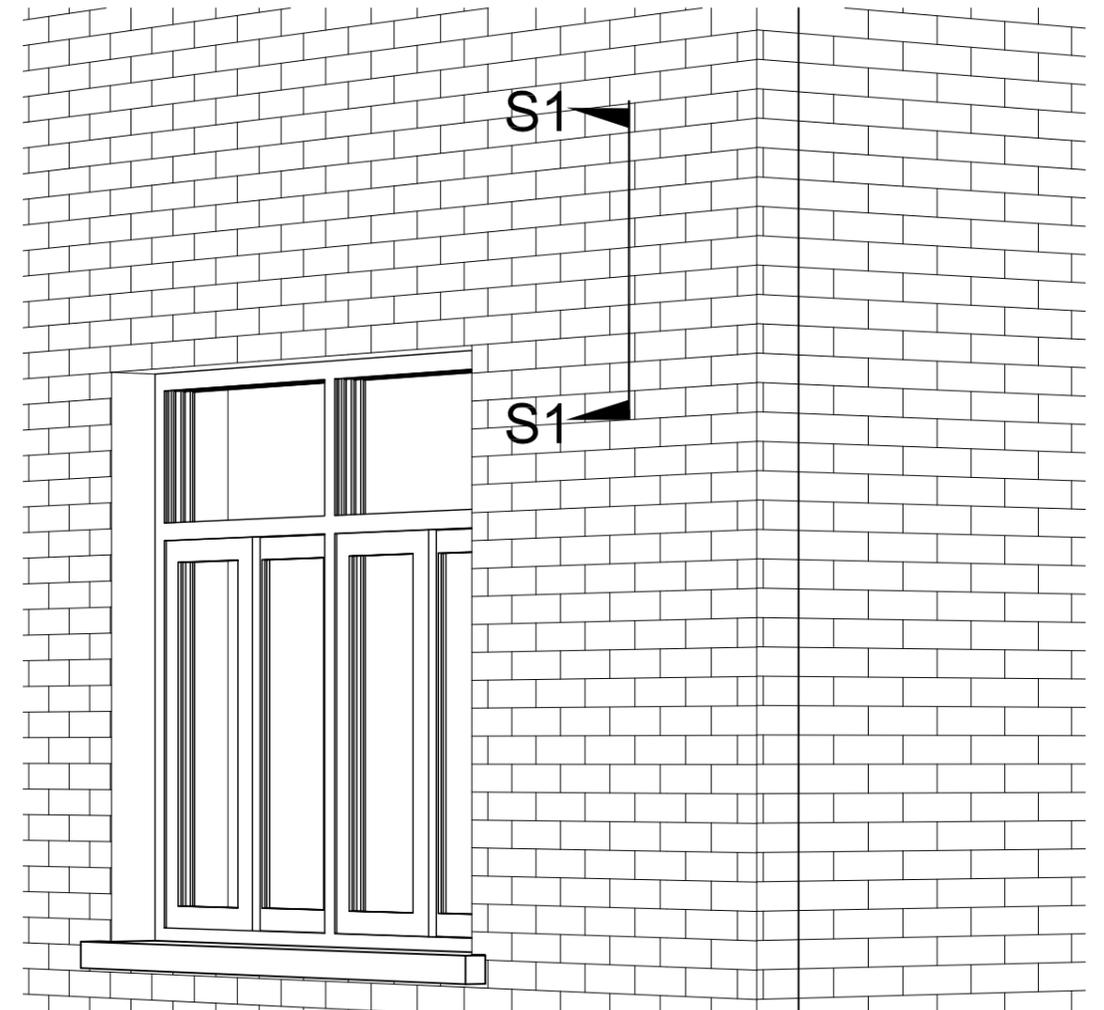

Perspective Scale 1:100



HAZ METAL Sanayi ve Ticaret A.S  
 PO Box 241 31200 Iskenderun / Turkey  
 Tel: +90 326 6262050 Faks: 6262045  
 info@hazmetal.com / www.hazmetal.com.

Title : Brickwork Facade - Standard Wall Area - Vertical Section



Drawing No. HAZCD-FIX-BS-20

Series Concept Drawings - Brickwork Fixing System - FIX

Revision 01 scale As Shown

Page : 20/37

# HMLS-E

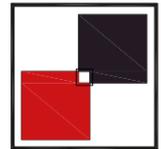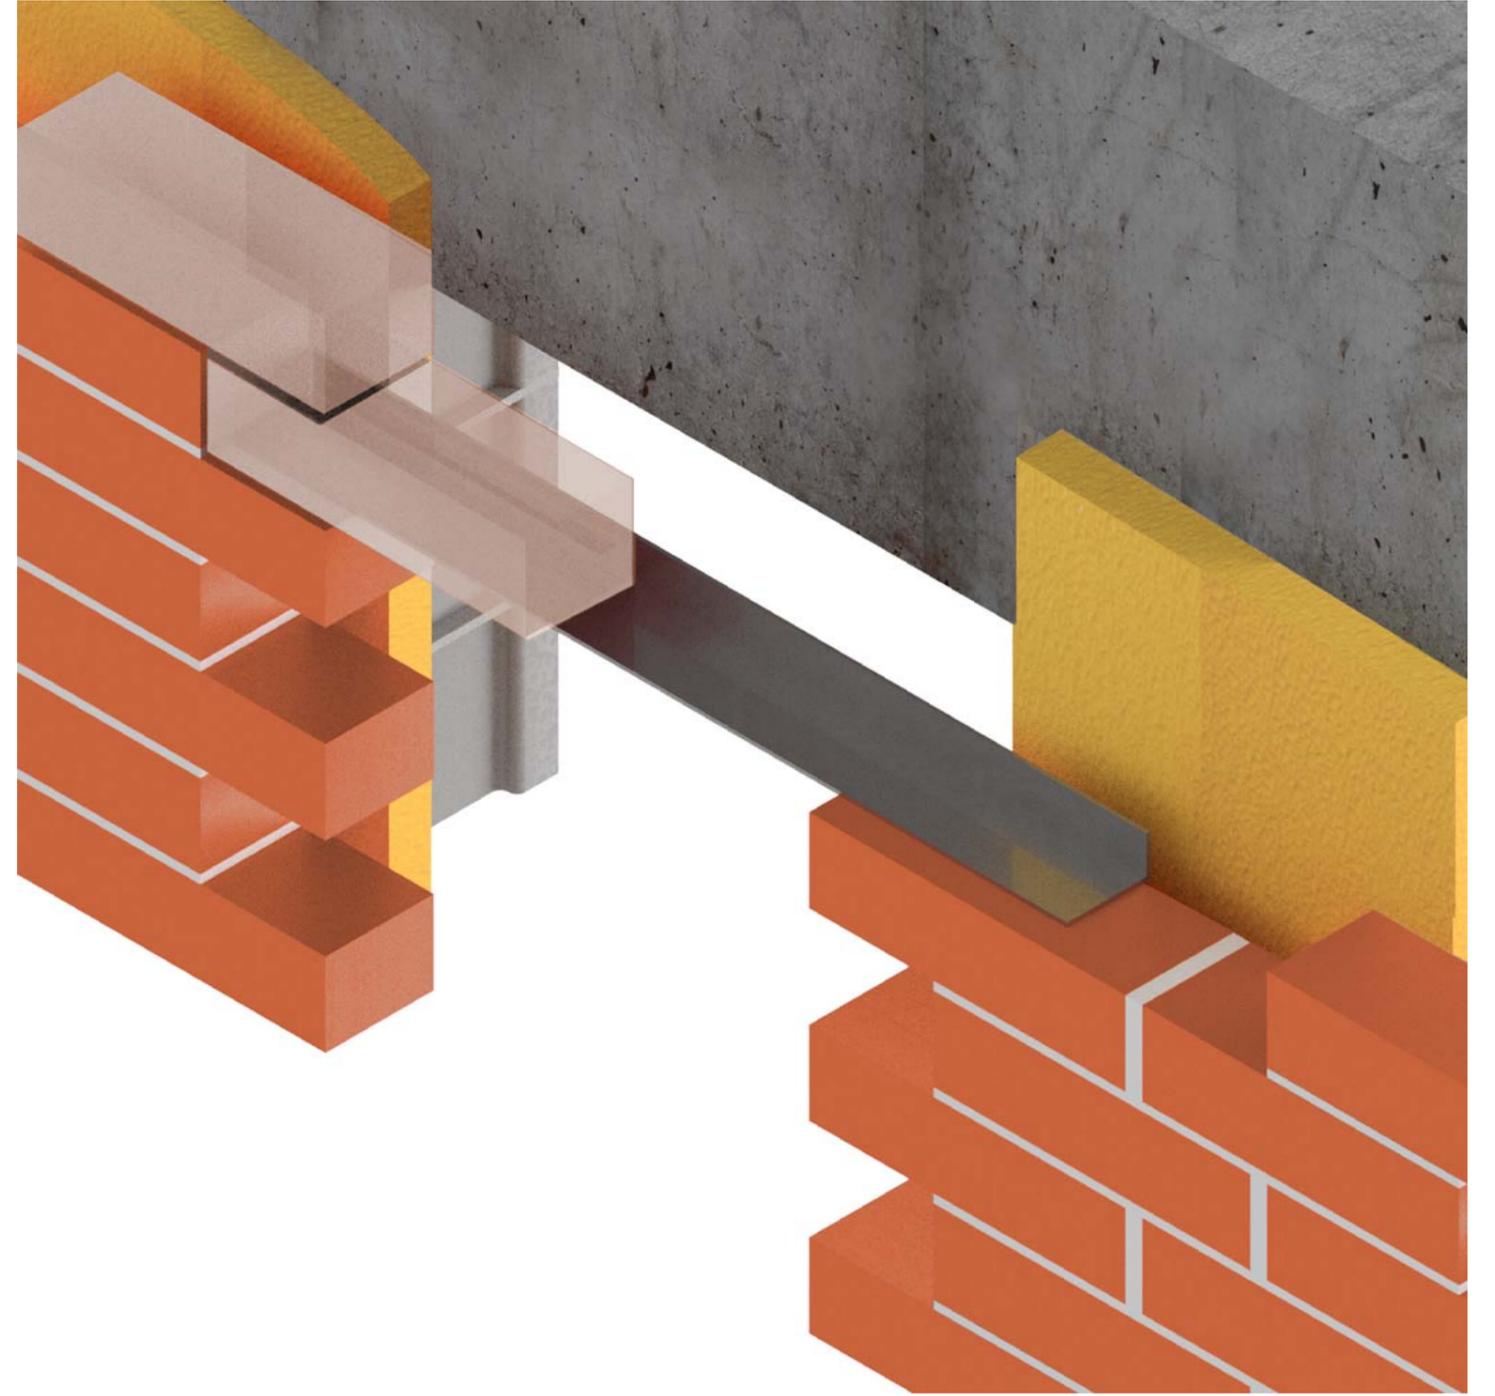

**HAZ METAL**  
**FIXING SYSTEMS**

HAZ METAL Sanayi ve Ticaret A.S  
PO Box 241 31200 Iskenderun / Turkey  
Tel: +90 326 6262050 Faks: 6262045  
info@hazmetal.com / www.hazmetal.com.

Title : Brickwork Support System - FIX-U System Components

Drawing No. HAZCD-FIX-BR-21

Series Concept Drawings - Brickwork Fixing System - FIX Support Anchors

Revision

01


scale

As Shown


Page :

21/37

# HMLS-E

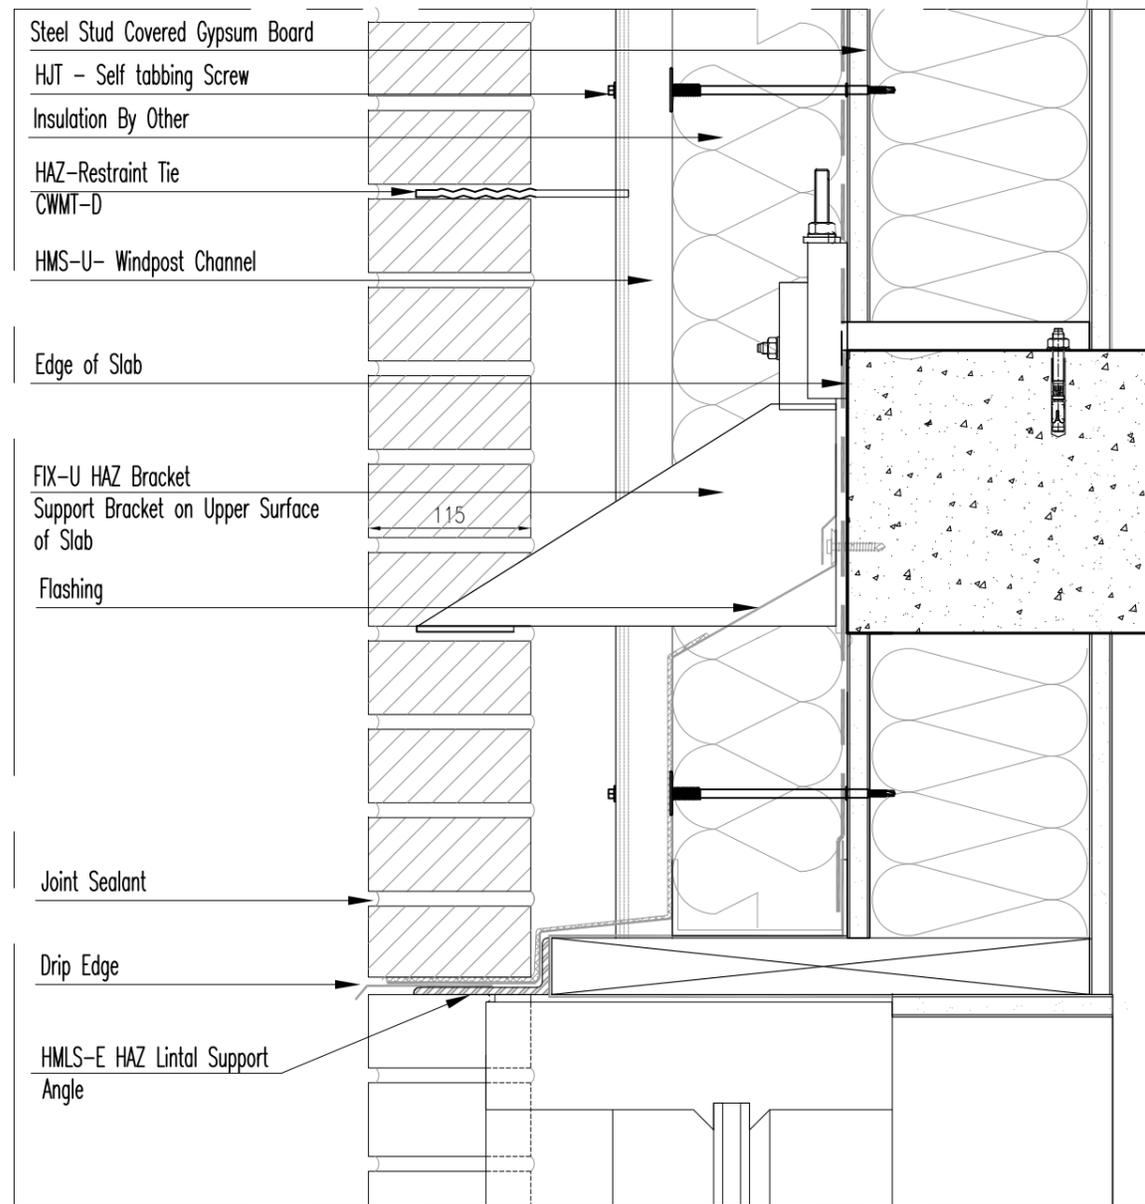

S1- Vertical section Scale 1:5

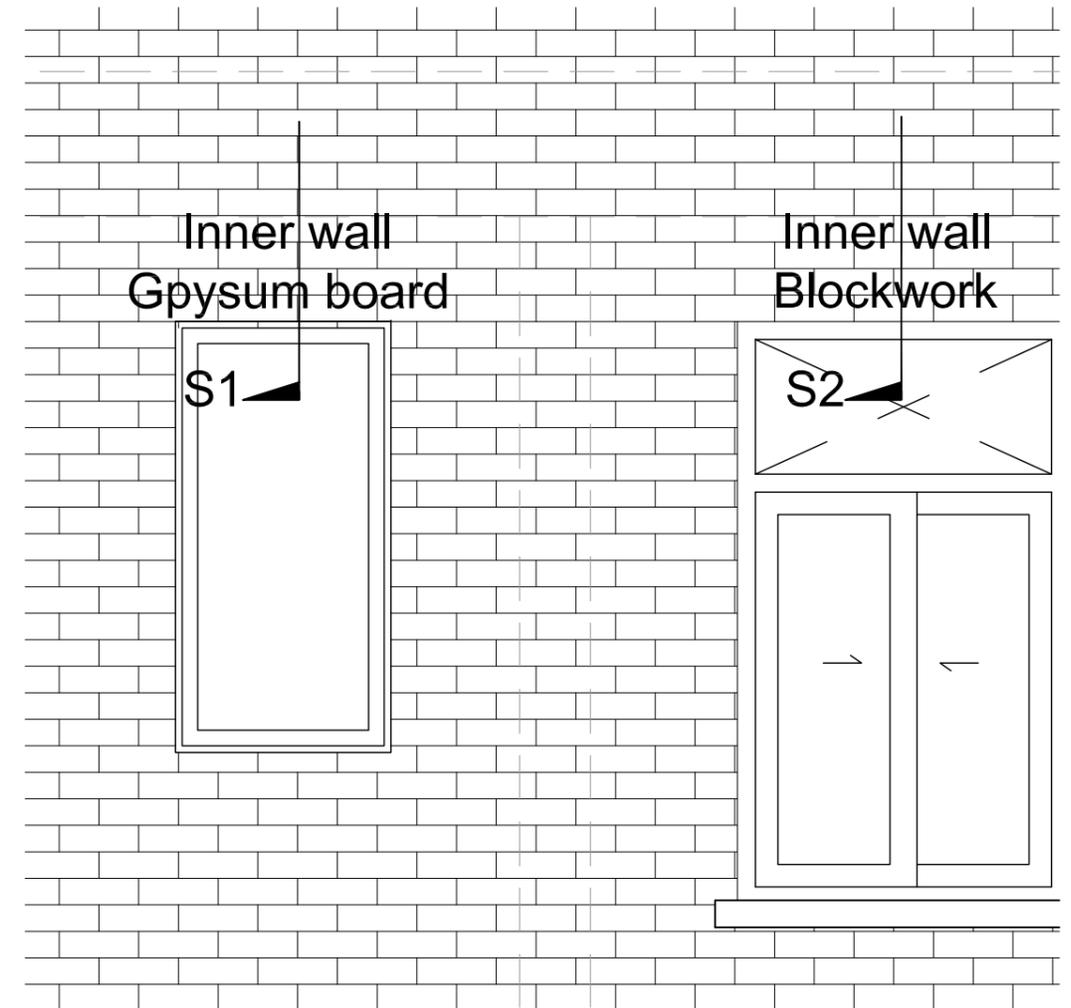

Elevation Scale 1:20



HAZ METAL Sanayi ve Ticaret A.S  
 PO Box 241 31200 Iskenderun / Turkey  
 Tel: +90 326 6262050 Faks: 6262045  
 info@hazmetal.com / www.hazmetal.com.

Title : Brickwork Facade - Angled Bracket HMLS-E Above Opening - Vertical Section


Drawing No. HAZCD-FIX-BS-22

Series Concept Drawings - Brickwork Fixing System - FIX


Revision 01 scale As Shown

Page : 22/37

# FIX-PV

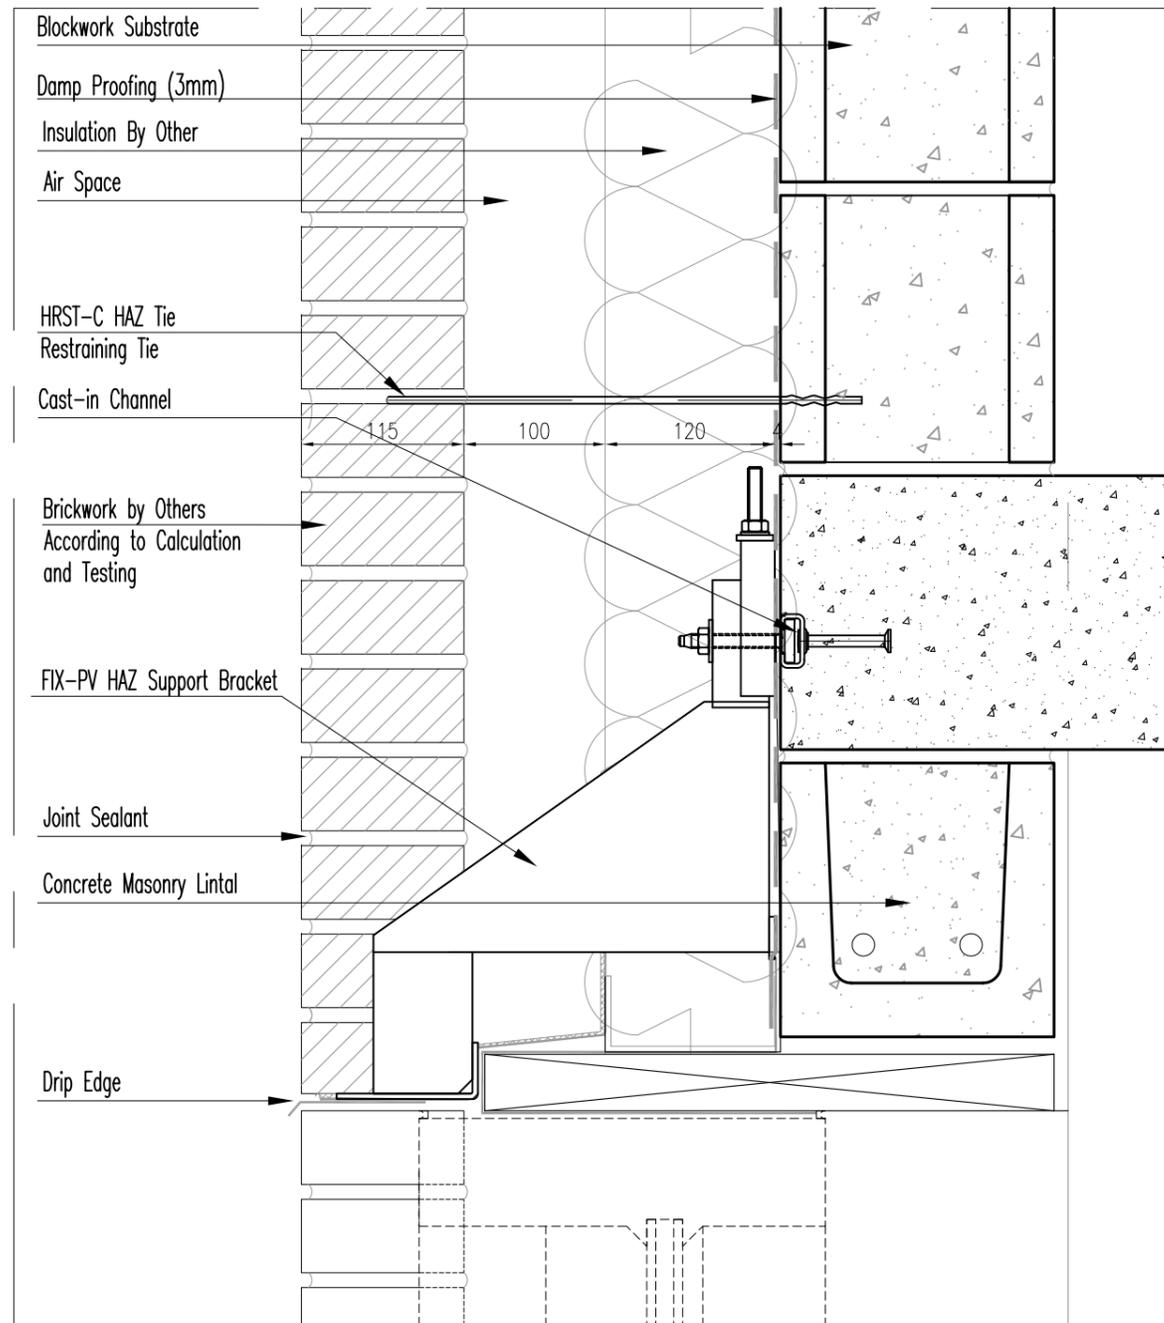

Vertical section Scale 1:4

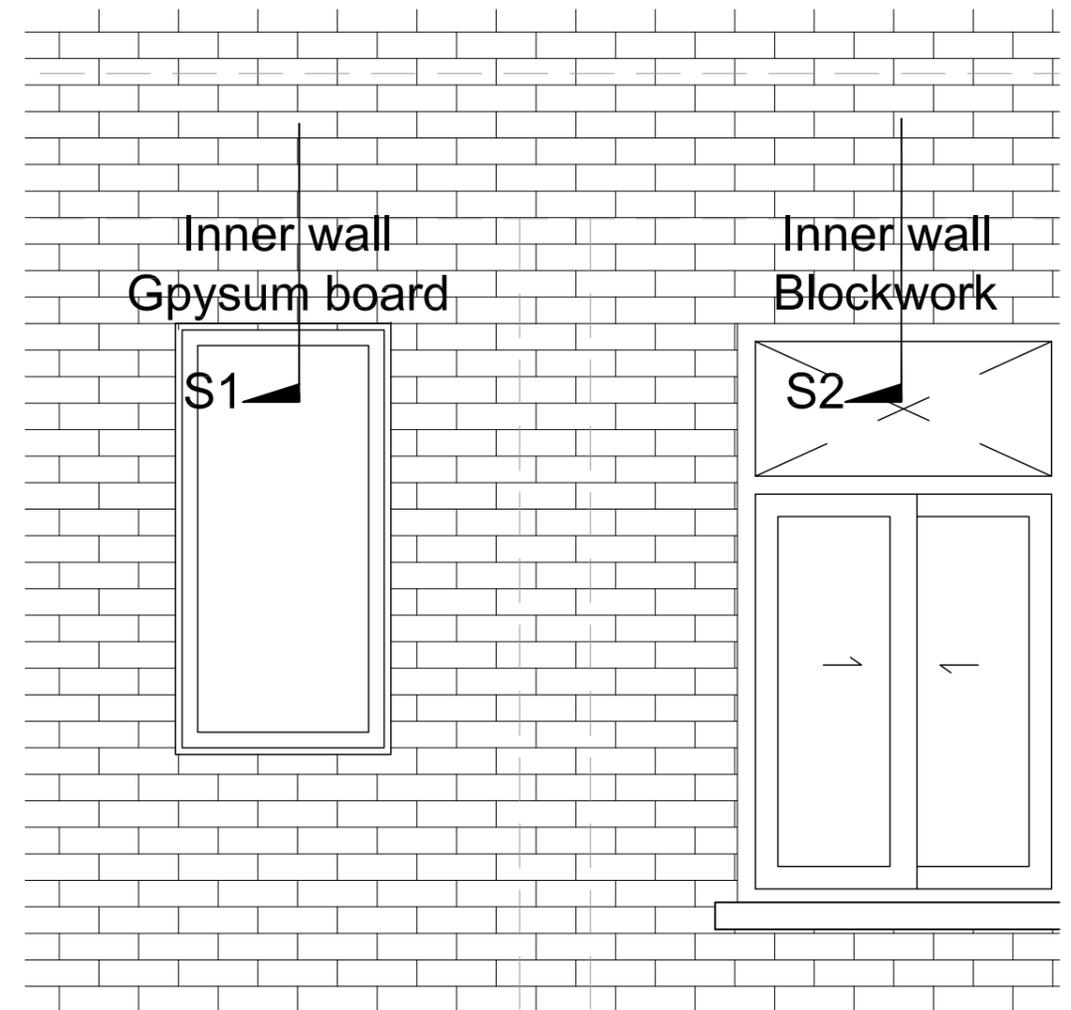

Elevation Scale 1:20



HAZ METAL Sanayi ve Ticaret A.S  
 PO Box 241 31200 Iskenderun / Turkey  
 Tel: +90 326 6262050 Faks: 6262045  
 info@hazmetal.com / www.hazmetal.com.

Title : Brickwork Facade - Visible Support Over a Window opening - Vertical Section


Drawing No. HAZCD-FIX-BS-23

Series Concept Drawings - Brickwork Fixing System - FIX


Revision 01 scale As Shown

Page : 23/37

# FIX-S

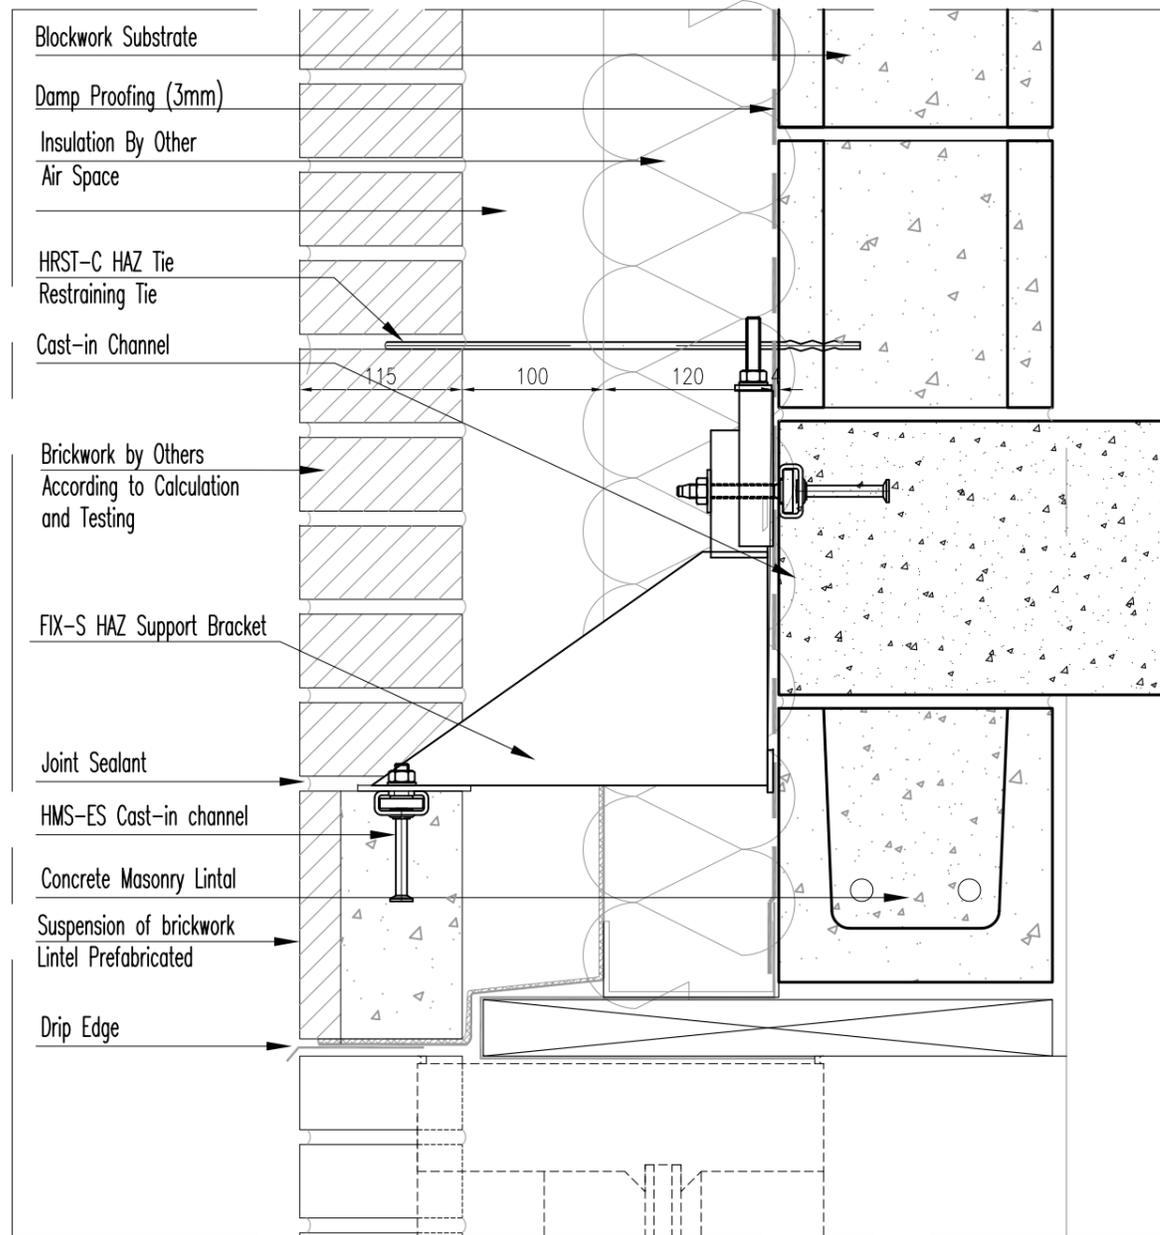

S3-Vertical section Scale 1:4

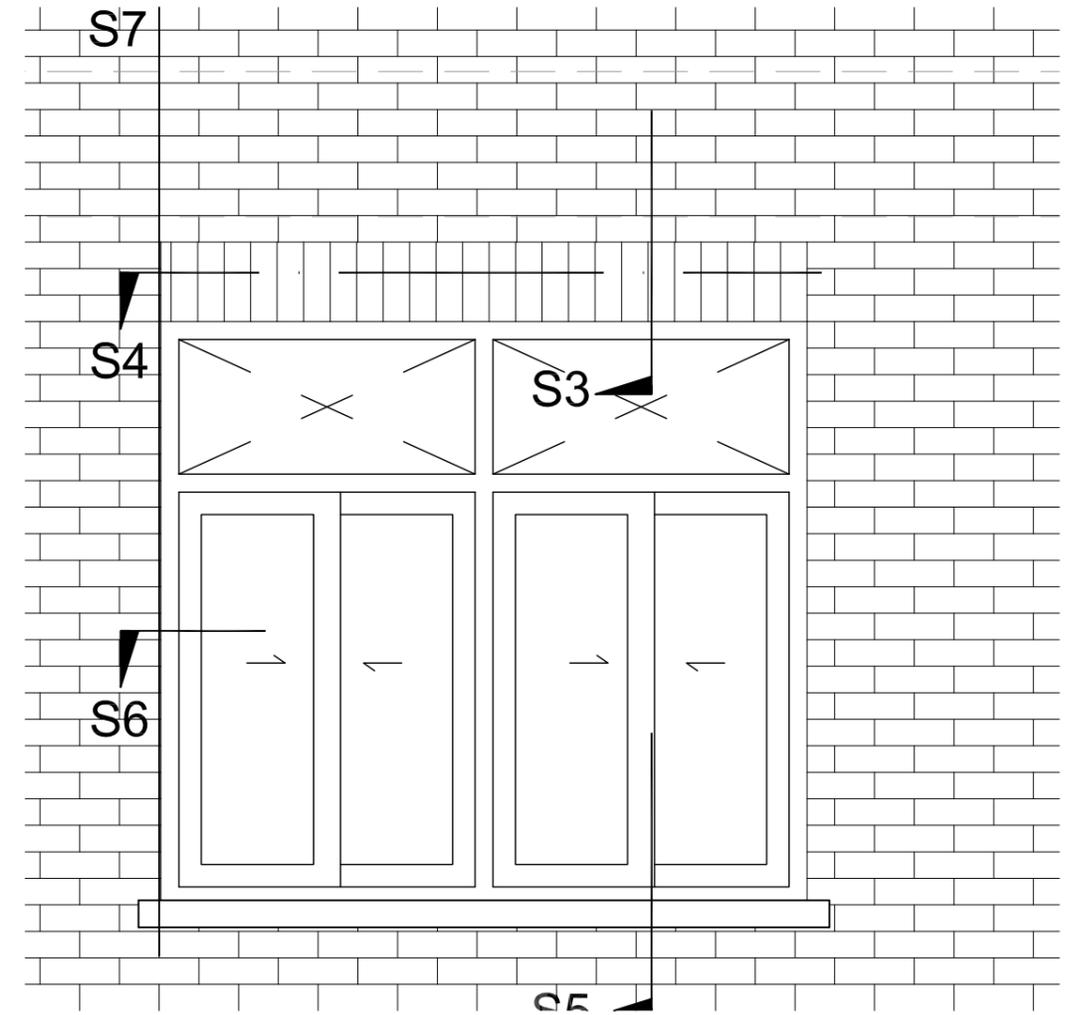

Elevation Scale 1:20



HAZ METAL Sanayi ve Ticaret A.S  
 PO Box 241 31200 Iskenderun / Turkey  
 Tel: +90 326 6262050 Faks: 6262045  
 info@hazmetal.com / www.hazmetal.com.

Title : Brickwork Facade - Suspension of Prefabricated Lintels - Vertical Section


Drawing No. HAZCD-FIX-BS-24

Series Concept Drawings - Brickwork Fixing System - FIX


Revision 01 scale As Shown

Page : 24/37

# FIX-S

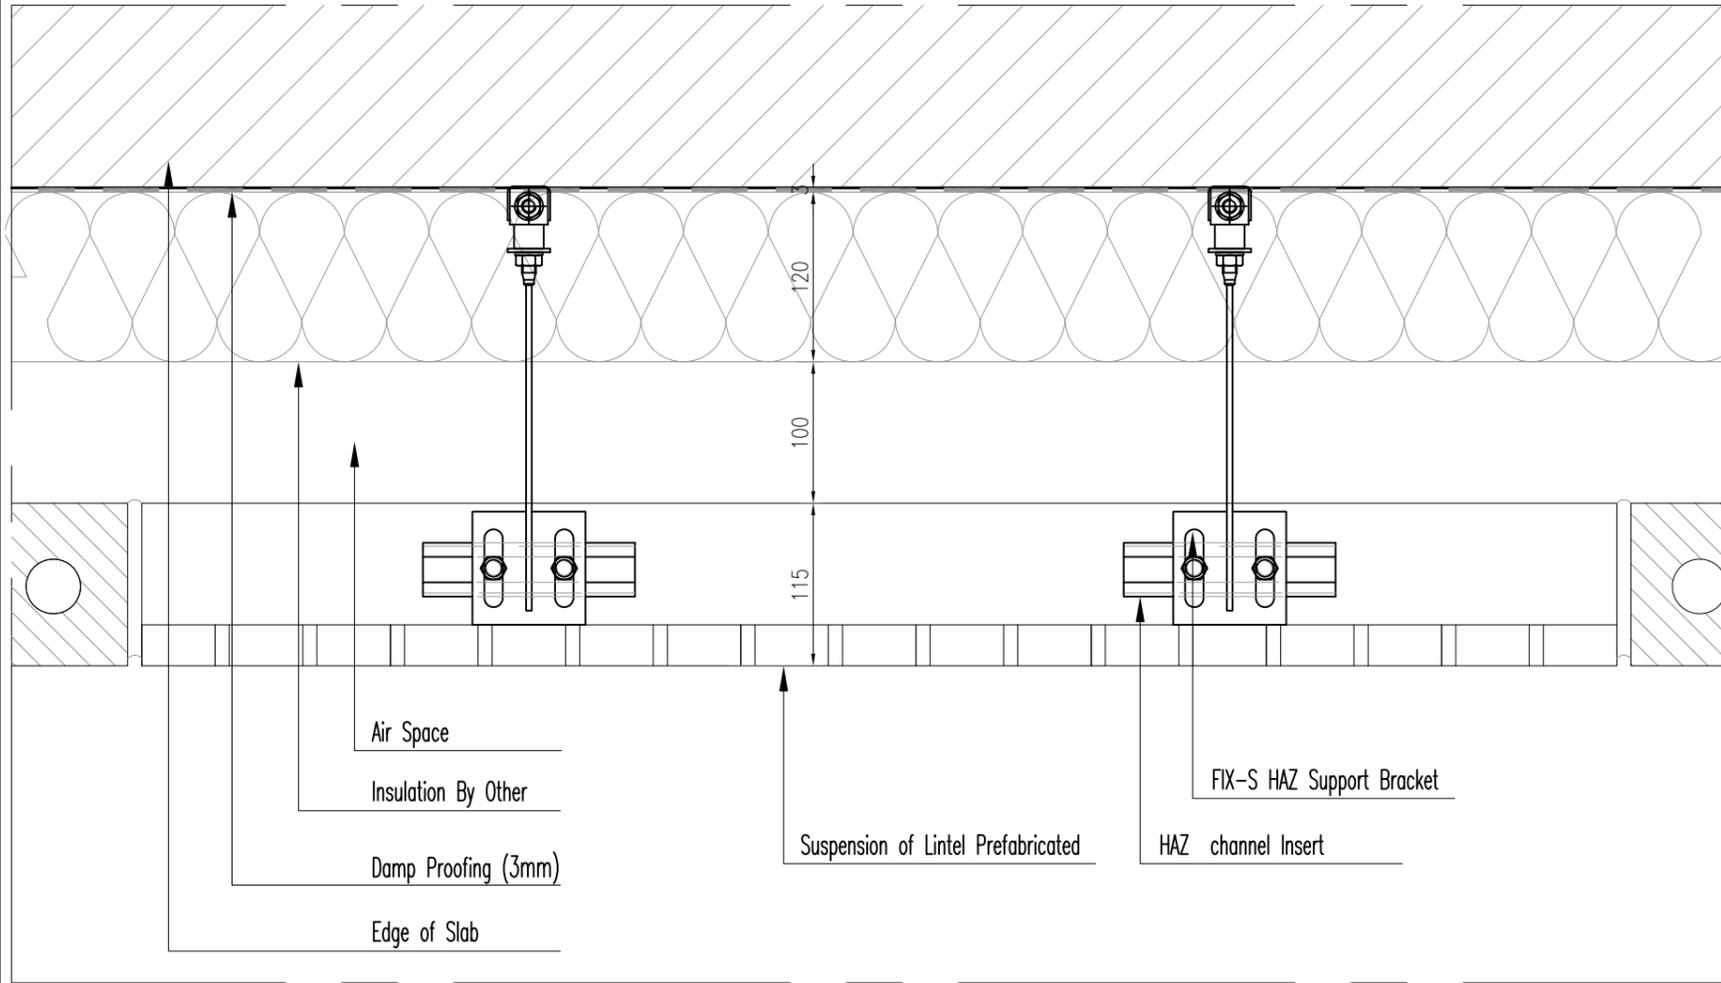

S3-Vertical section Scale 1:5

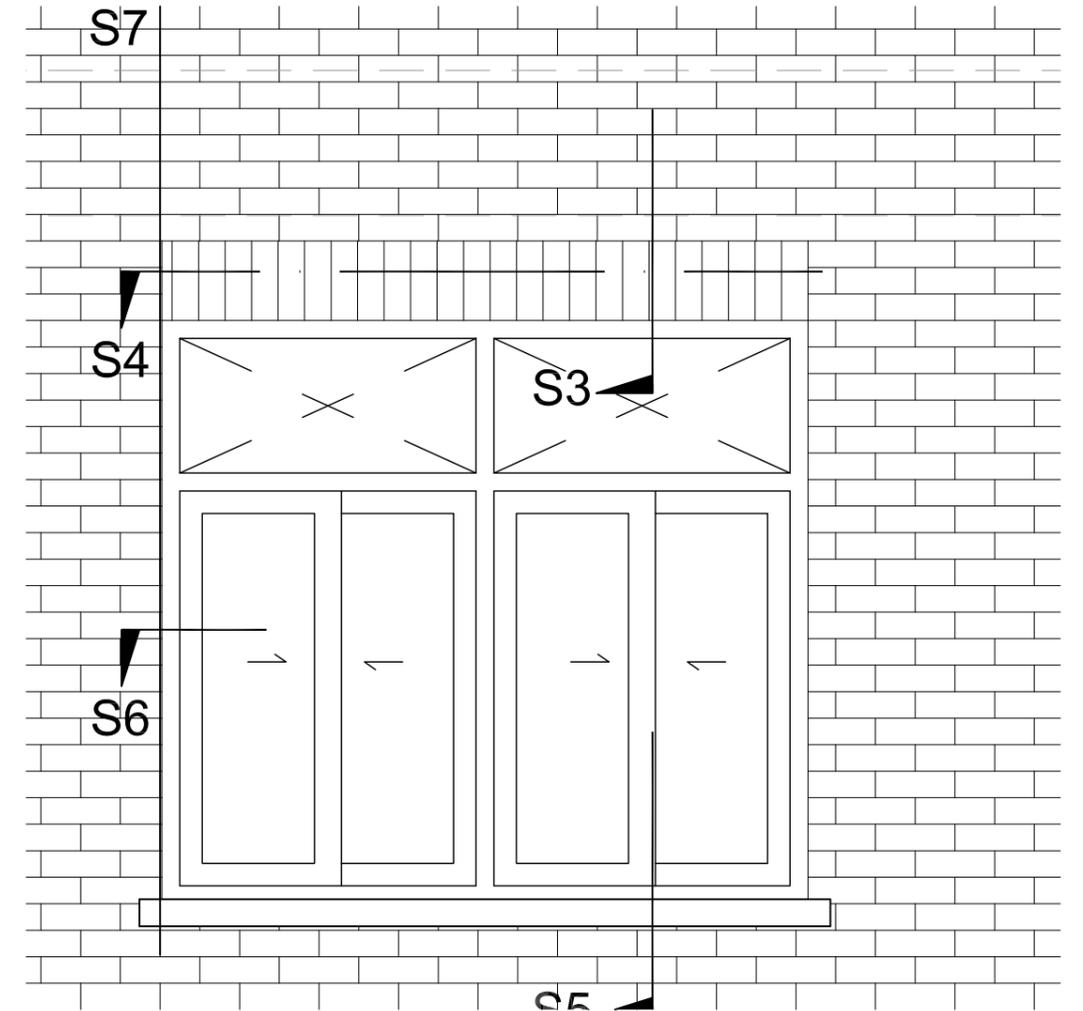

Elevation Scale 1:20



HAZ METAL Sanayi ve Ticaret A.S  
PO Box 241 31200 Iskenderun / Turkey  
Tel: +90 326 6262050 Faks: 6262045  
info@hazmetal.com / www.hazmetal.com.

Title : Brickwork Facade - Suspension of Prefabricated Lintels - Horizontal Section


Drawing No. HAZCD-FIX-BS-25

Series Concept Drawings - Brickwork Fixing System - FIX

Revision 01 scale As Shown

Page : 25/37

# HMLS-C

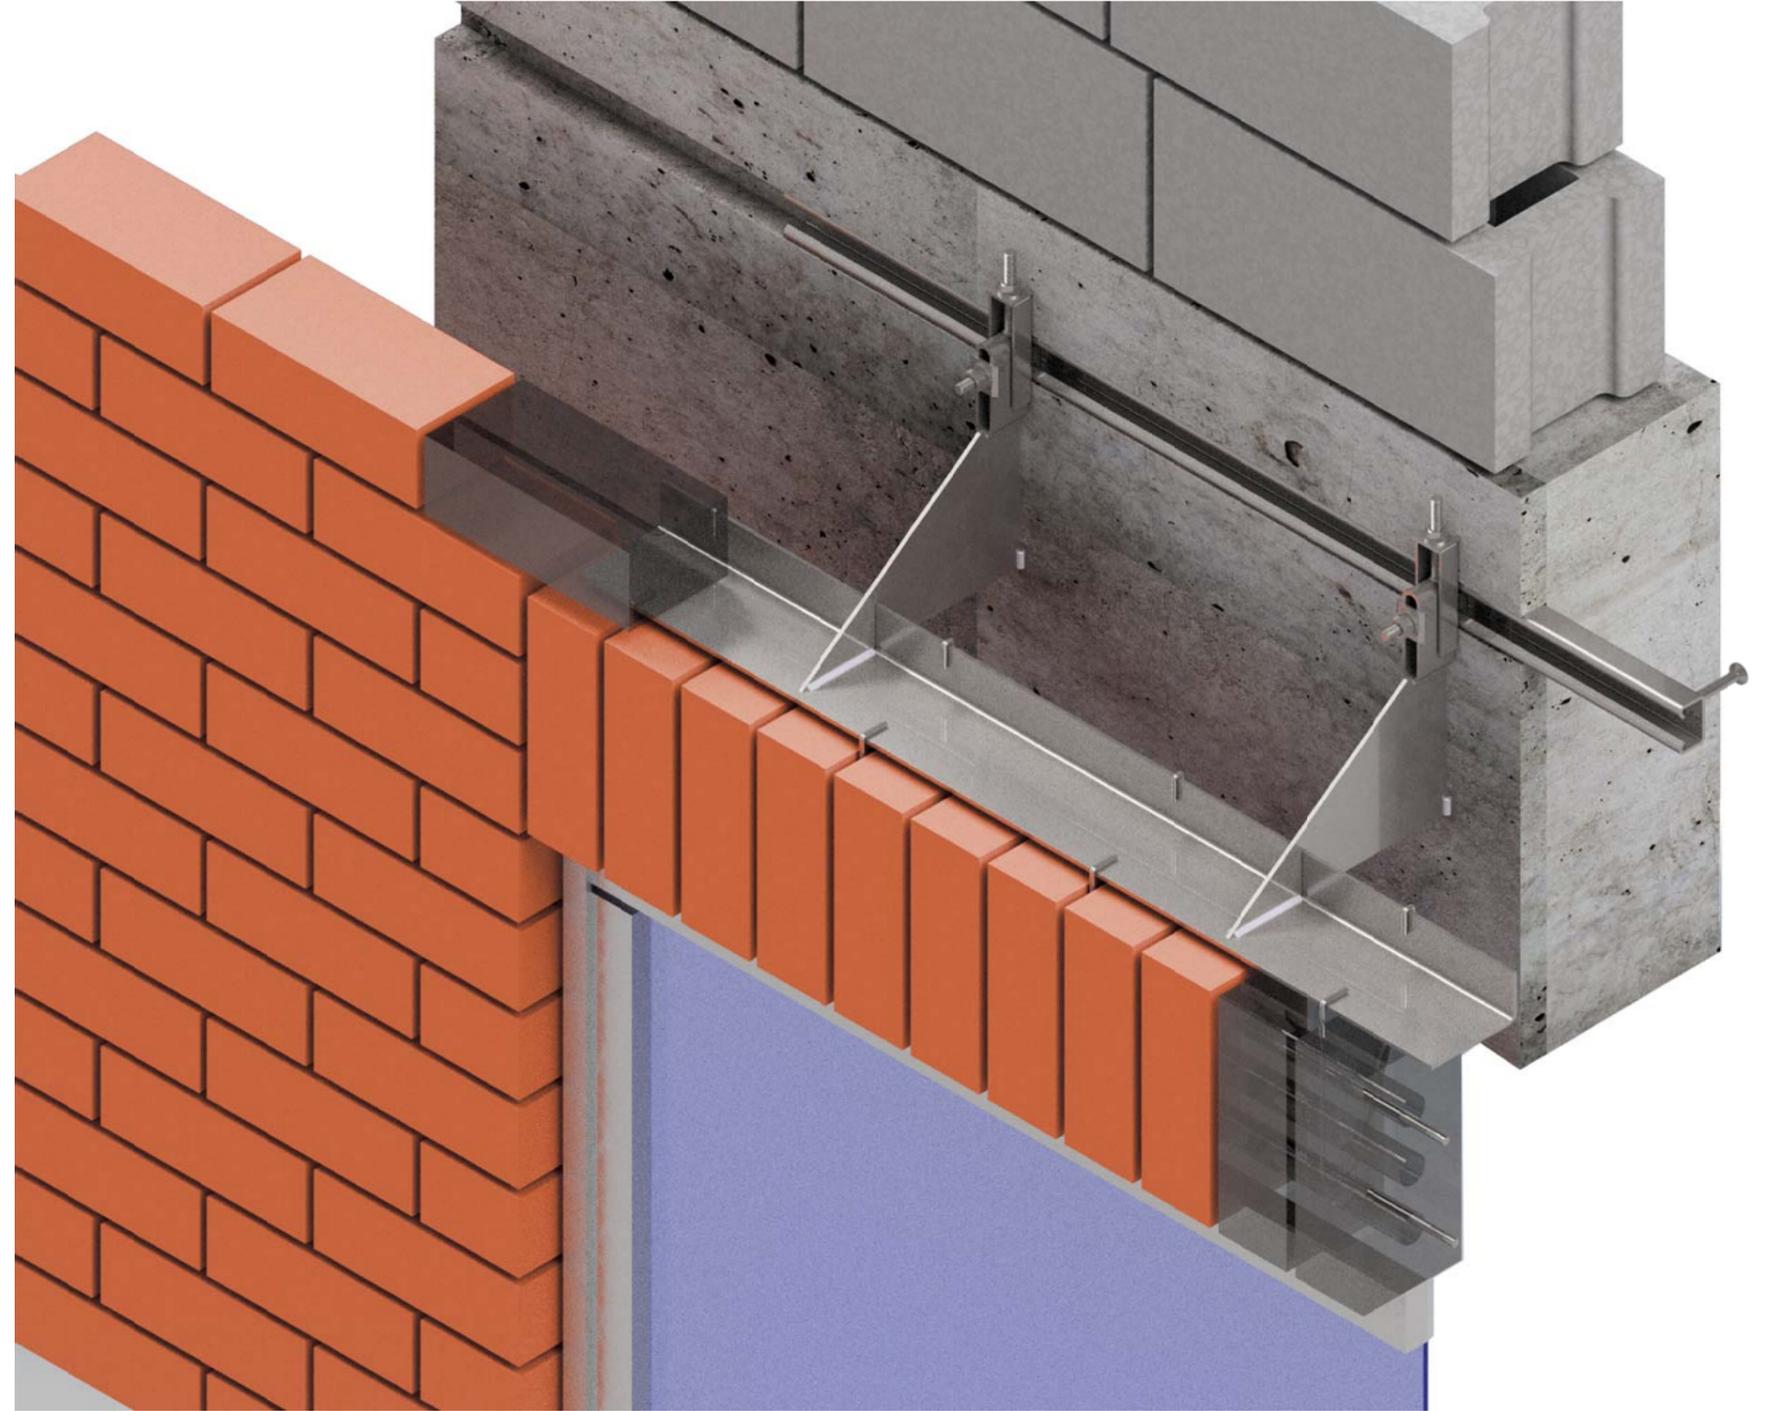

HAZ METAL Sanayi ve Ticaret A.S  
PO Box 241 31200 Iskenderun / Turkey  
Tel: +90 326 6262050 Faks: 6262045  
info@hazmetal.com / www.hazmetal.com.

Title : Brickwork Support System - FIX-U System Components

Drawing No. HAZCD-FIX-BR-26

Series Concept Drawings - Brickwork Fixing System - FIX Support Anchors

Revision

01


scale

As Shown


Page :

26/37

# HMLS-C

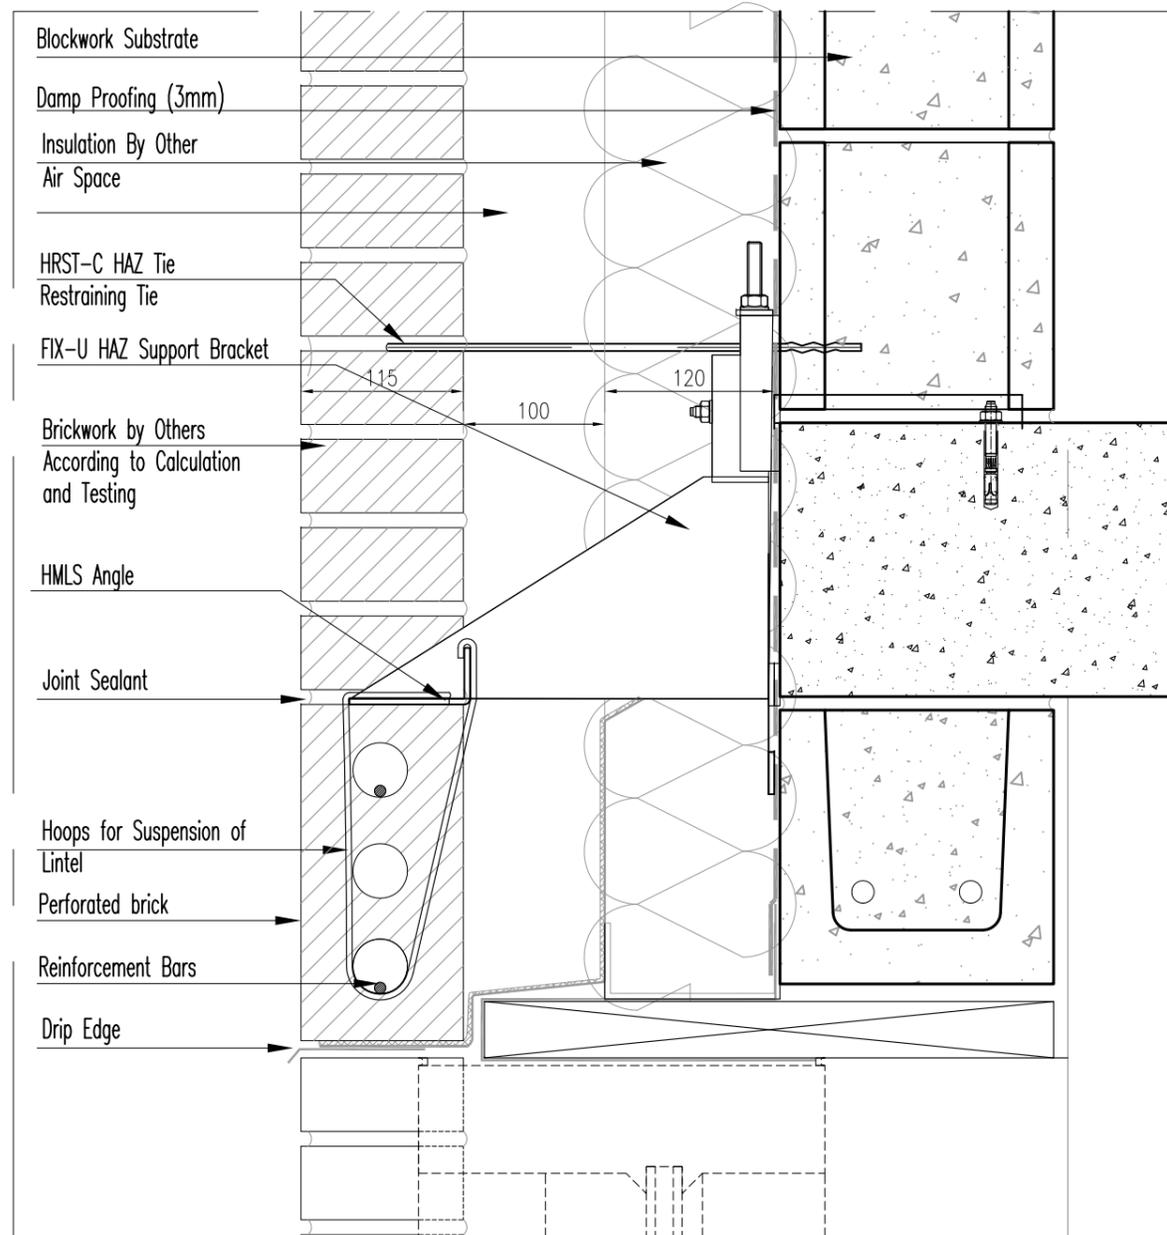

S1-Vertical section Scale 1:5

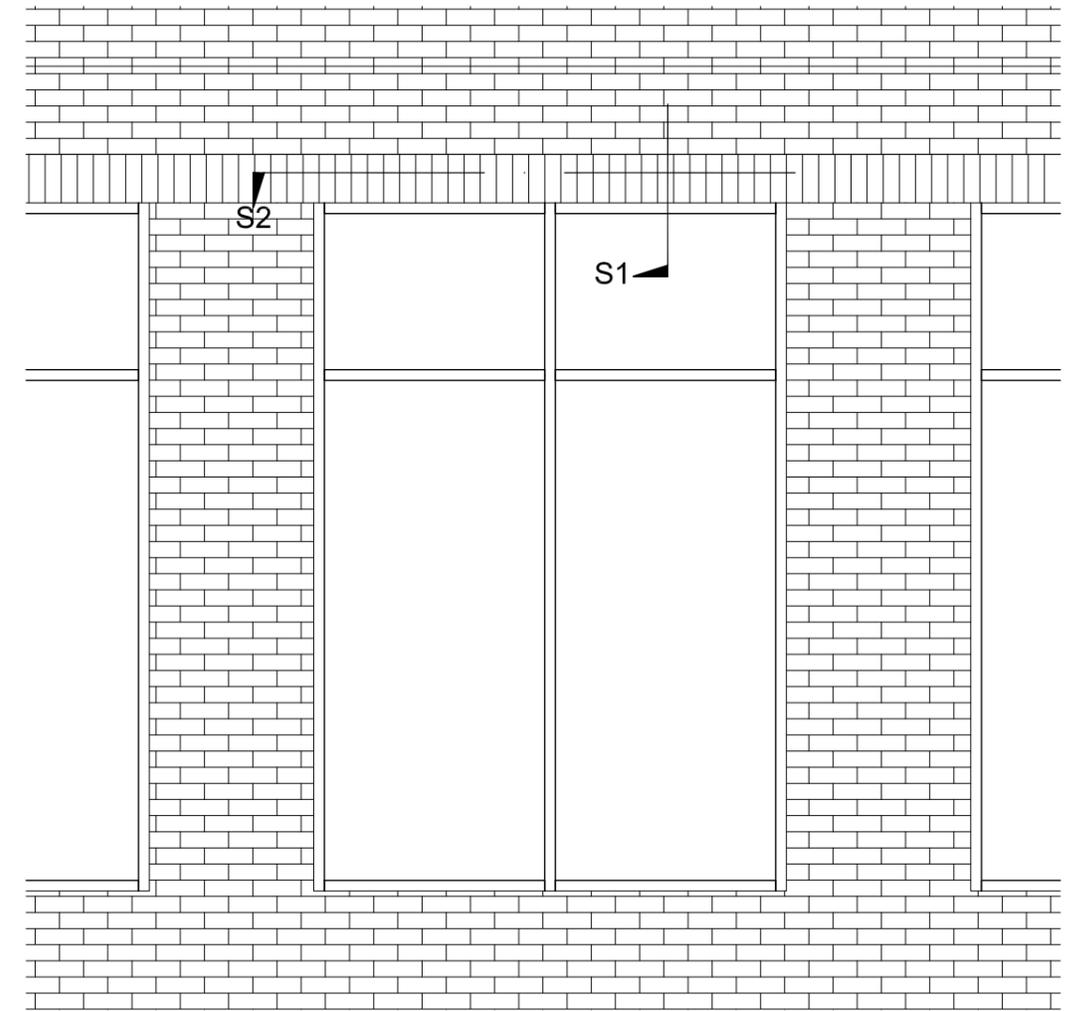

Elevation Scale 1:20



HAZ METAL Sanayi ve Ticaret A.S  
 PO Box 241 31200 Iskenderun / Turkey  
 Tel: +90 326 6262050 Faks: 6262045  
 info@hazmetal.com / www.hazmetal.com.

Title : Brickwork Facade - Hidden Lintel Support Angle with Hoops - Vertical Section


Drawing No. HAZCD-FIX-BS-27

Series Concept Drawings - Brickwork Fixing System - FIX


Revision 01 scale As Shown

Page : 27/37

# HMLS-C

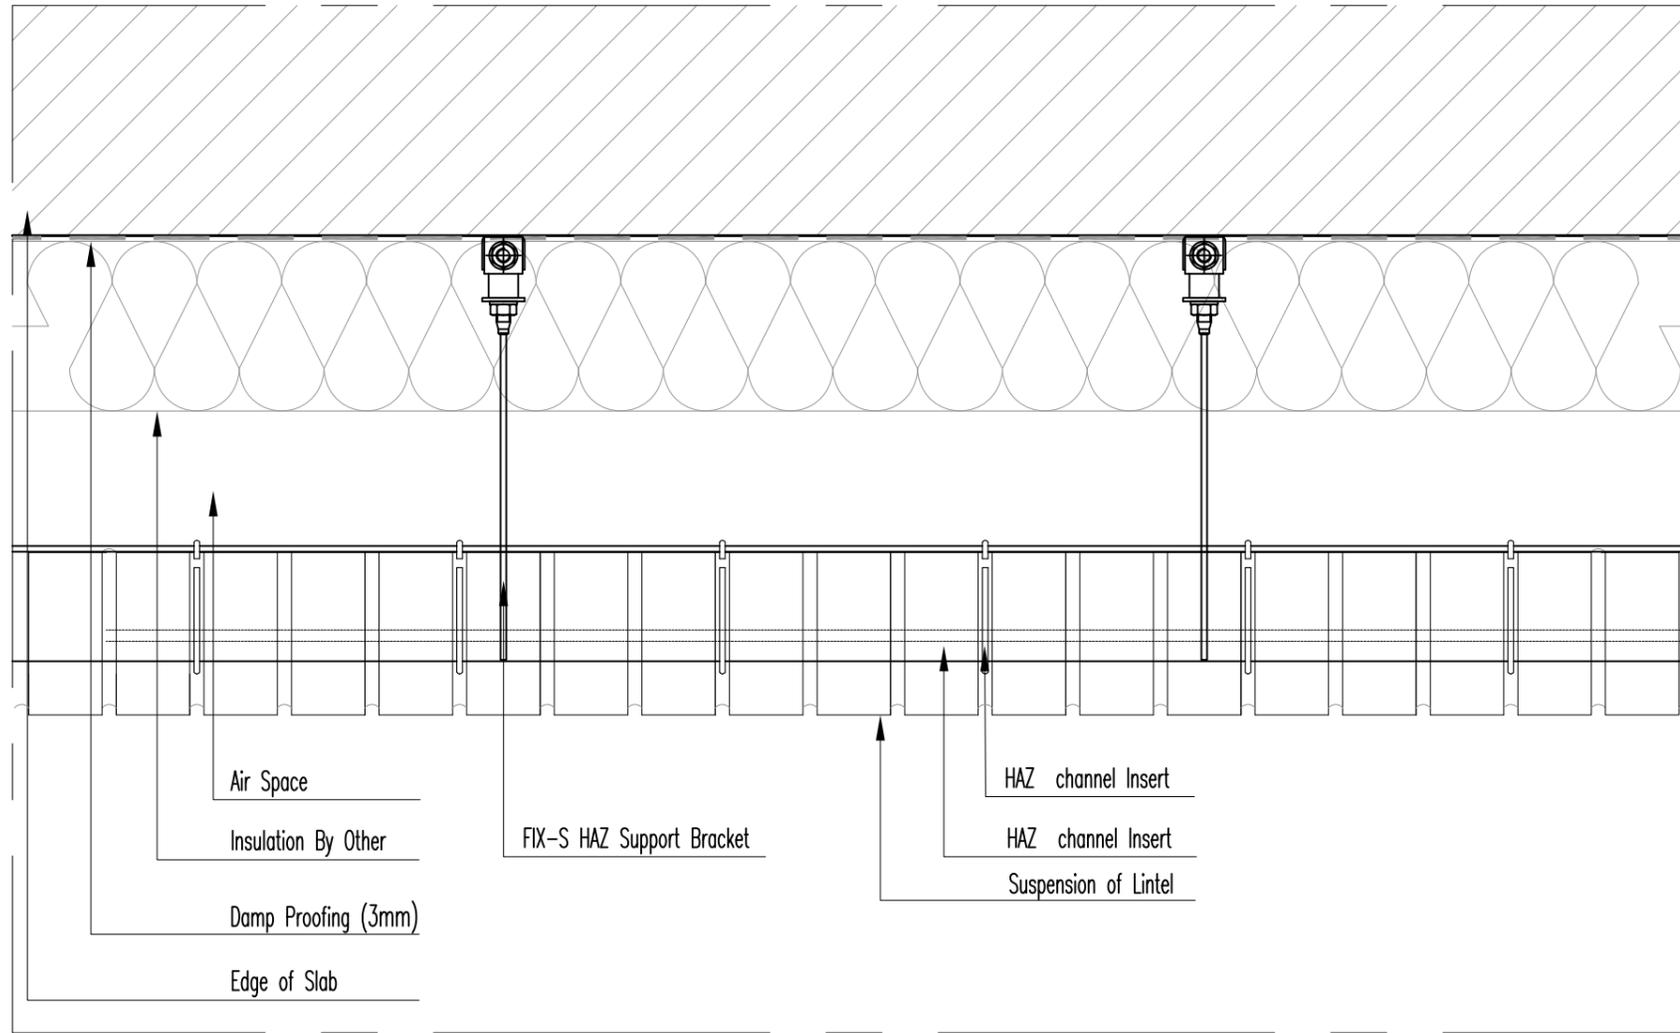

S2-Horizontal section Scale 1:5

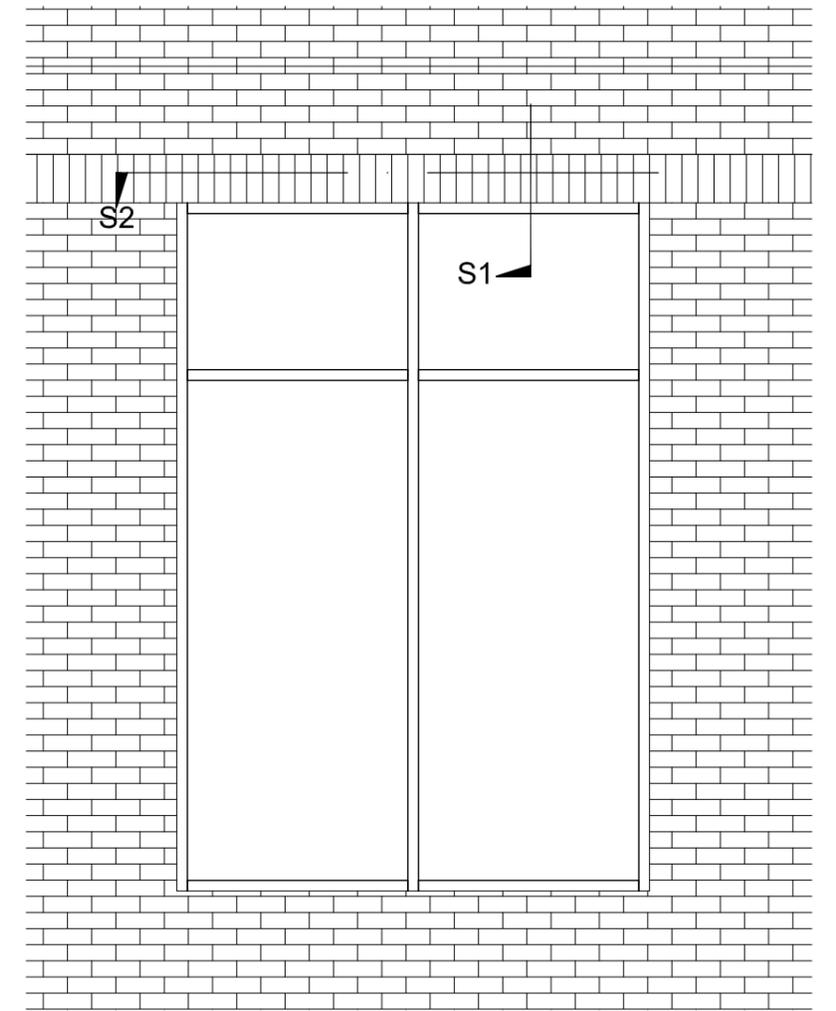

Elevation Scale 1:20



HAZ METAL Sanayi ve Ticaret A.S  
 PO Box 241 31200 Iskenderun / Turkey  
 Tel: +90 326 6262050 Faks: 6262045  
 info@hazmetal.com / www.hazmetal.com.

Title : Brickwork Facade - Lintel Support Angle with Hoops - Horizontal Section


Drawing No. HAZCD-FIX-BS-28

Series Concept Drawings - Brickwork Fixing System - FIX


Revision 01 scale As Shown

Page : 28/37

# FIX-UT

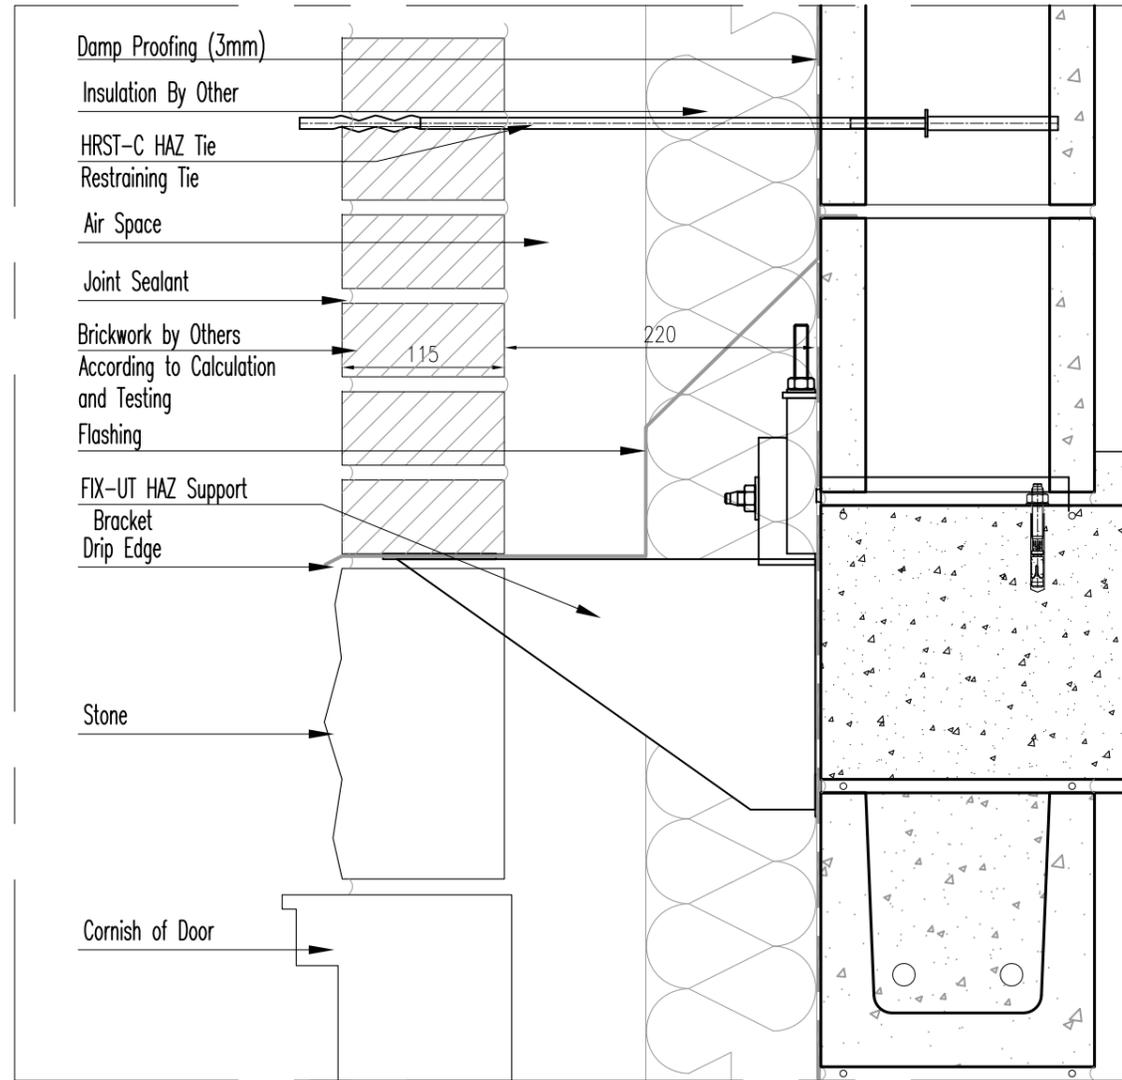

S1-Vertical section Scale 1:5

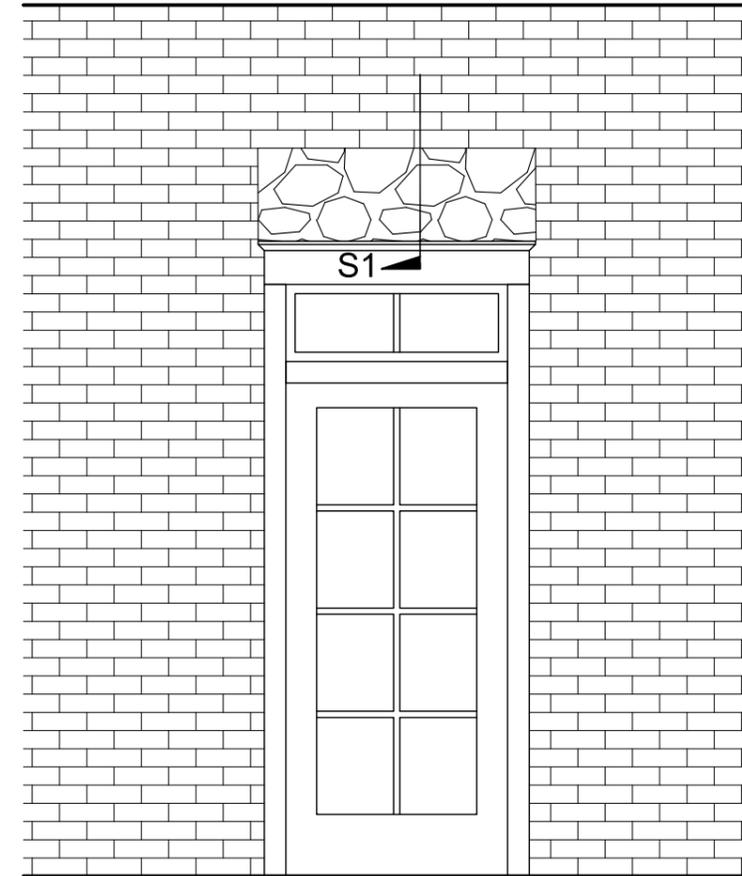

Elevation Scale 1:20



HAZ METAL Sanayi ve Ticaret A.S  
 PO Box 241 31200 Iskenderun / Turkey  
 Tel: +90 326 6262050 Faks: 6262045  
 info@hazmetal.com / www.hazmetal.com.

Title : Brickwork Facade - Higher Level of Brickwork At Spandrial - Vertical Section


Drawing No. HAZCD-FIX-BS-29

Series Concept Drawings - Brickwork Fixing System - FIX


Revision 01 scale As Shown

Page : 29/37

# HRST-C Restraining Tie

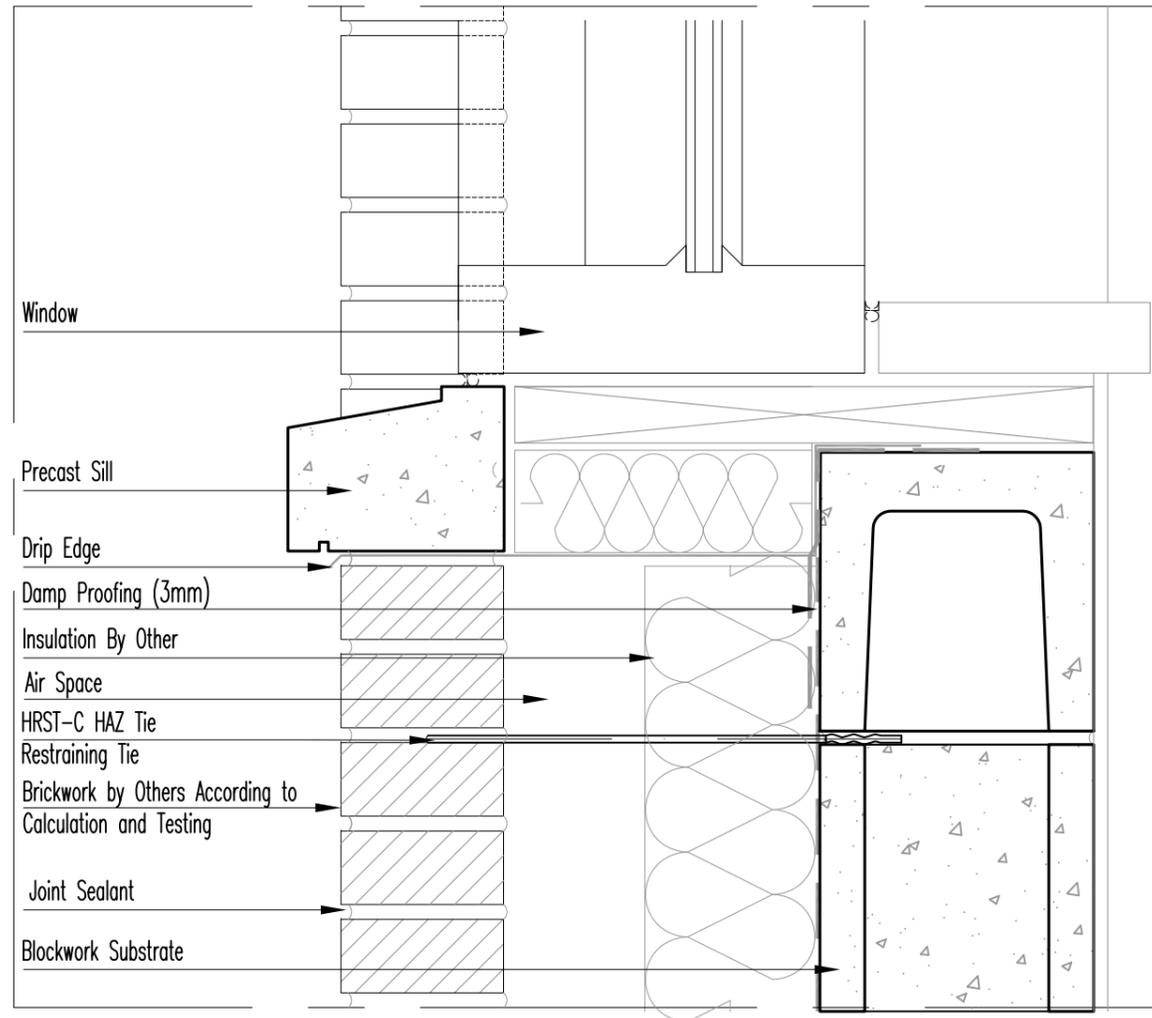

S5-Vertical section Scale 1:5

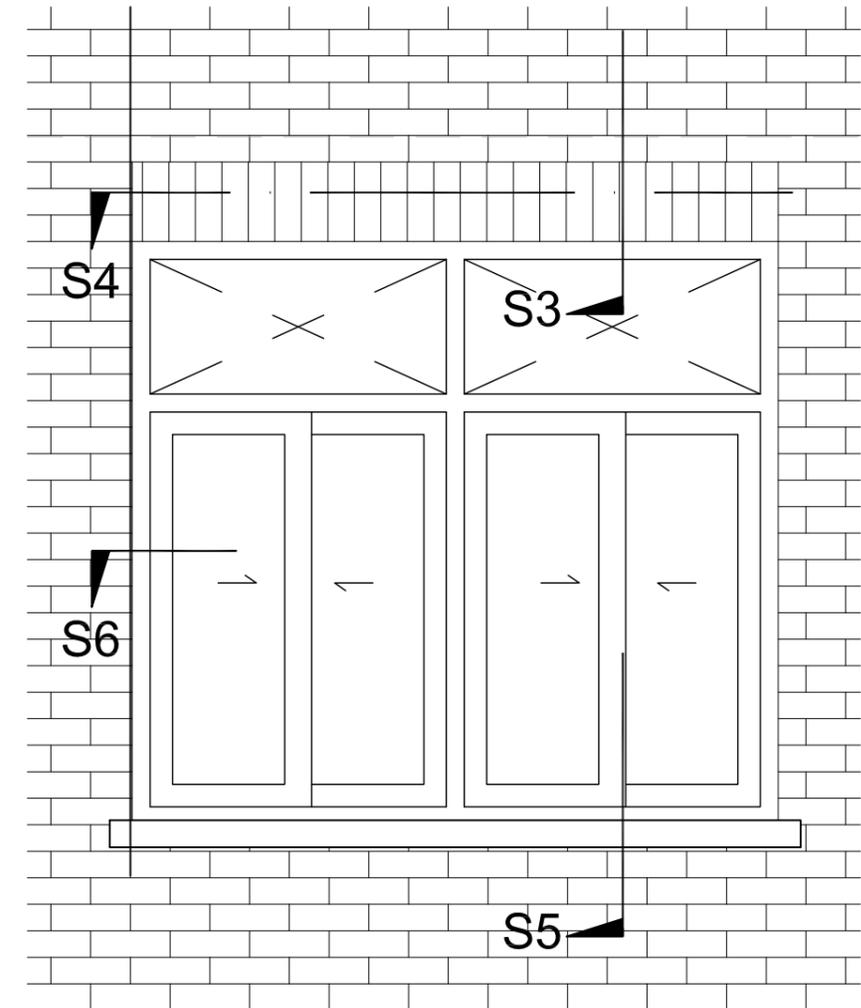

Elevation Scale 1:20



HAZ METAL Sanayi ve Ticaret A.S  
PO Box 241 31200 Iskenderun / Turkey  
Tel: +90 326 6262050 Faks: 6262045  
info@hazmetal.com / www.hazmetal.com.

Title : Brickwork Facade - Restraint Tie At Sill of window - Vertical Section


Drawing No. HAZCD-FIX-BS-30

Series Concept Drawings - Brickwork Fixing System - FIX


Revision 01 scale As Shown

Page : 30/37

# HRST-C Restraining Tie

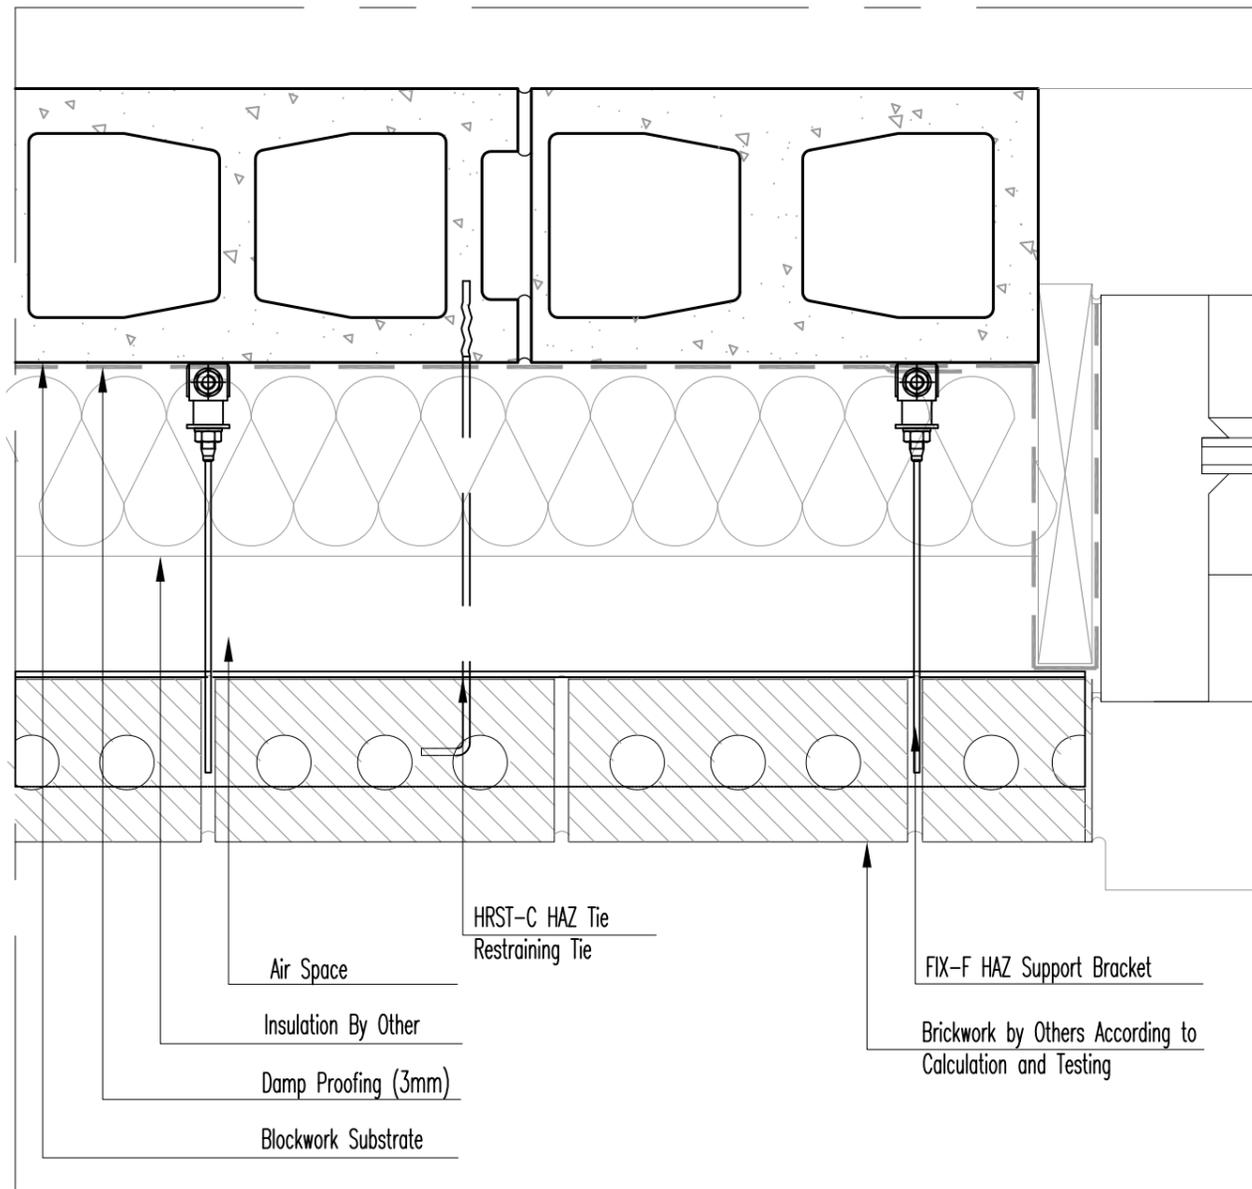

S6-Horizontal section at Window Scale 1:5

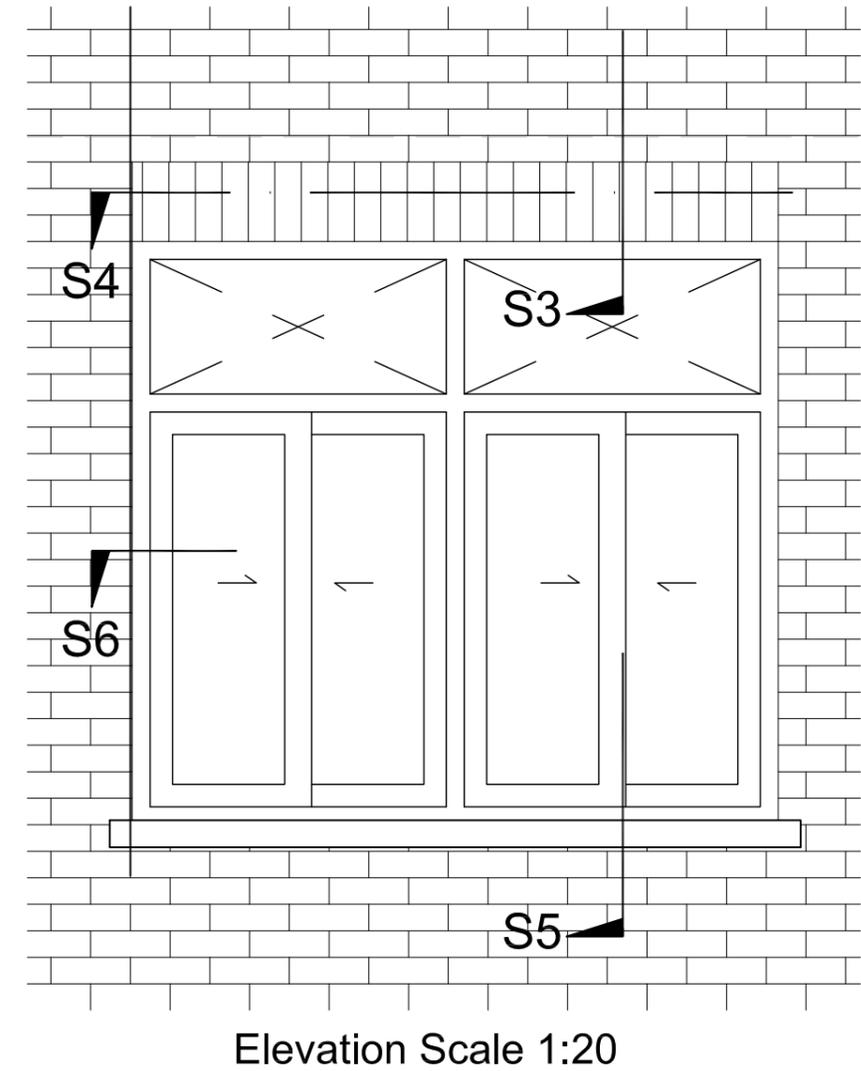

Elevation Scale 1:20



HAZ METAL Sanayi ve Ticaret A.S  
PO Box 241 31200 Iskenderun / Turkey  
Tel: +90 326 6262050 Faks: 6262045  
info@hazmetal.com / www.hazmetal.com.

Title : Brickwork Facade - Reveals of window - Vertical Section


Drawing No. HAZCD-FIX-BS-31

Series Concept Drawings - Brickwork Fixing System - FIX


Revision 01 scale As Shown

Page : 31/37

# HRST-C Restraining Tie

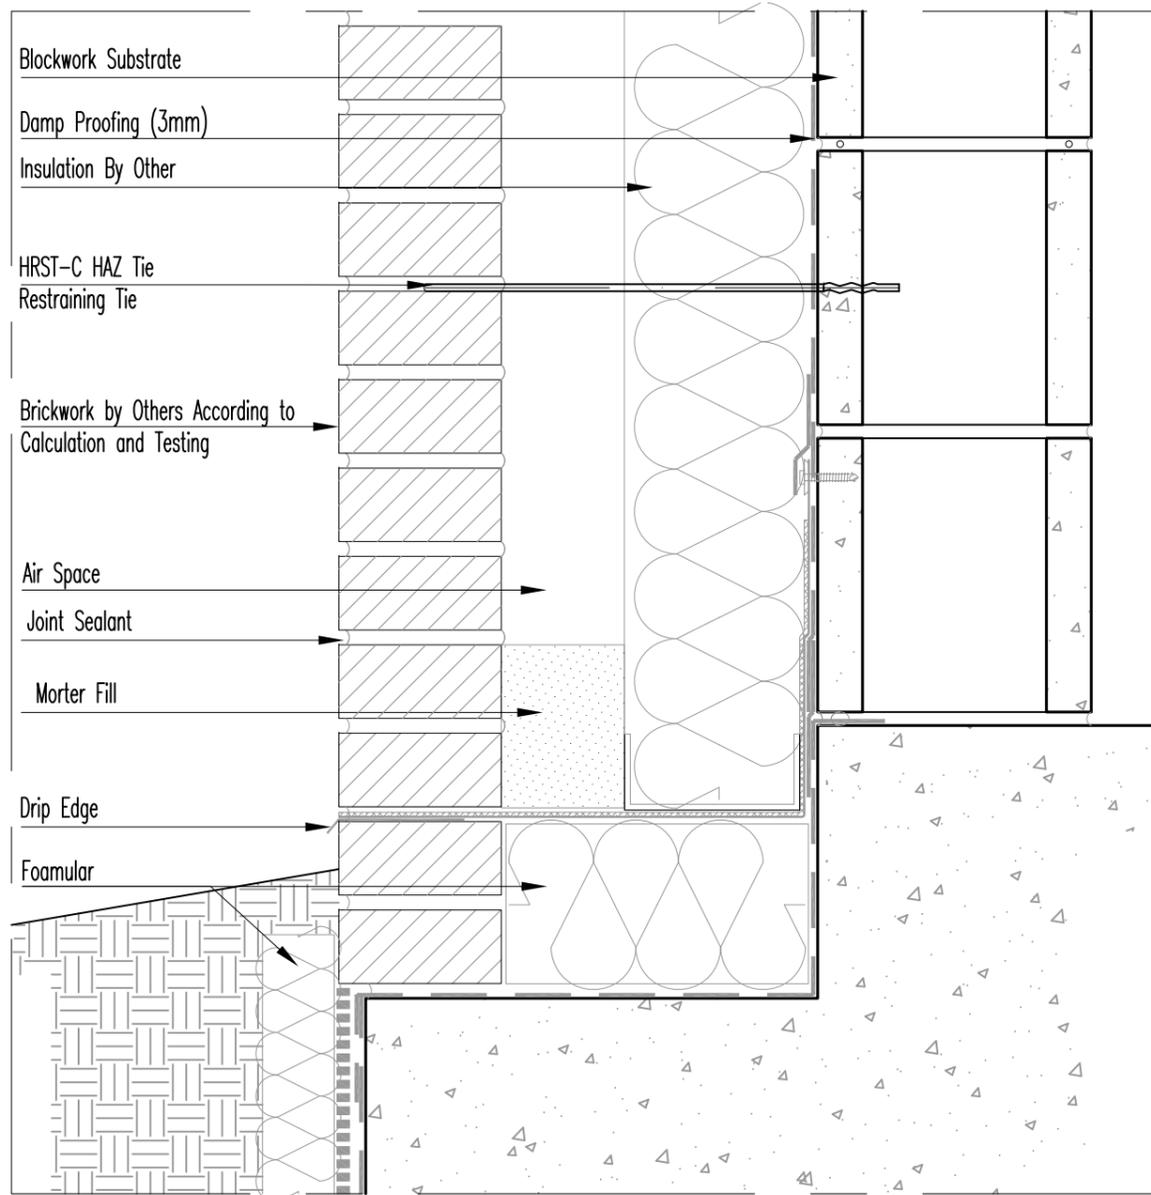

S6-Vertical section Scale 1:5

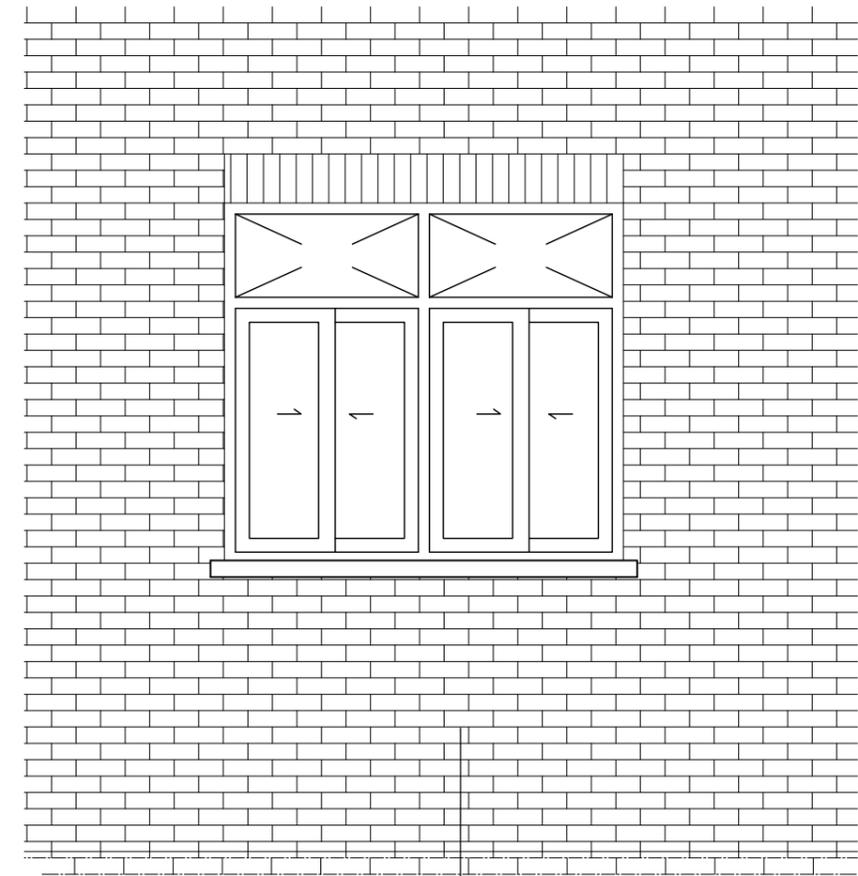

Elevation Scale 1:20



HAZ METAL Sanayi ve Ticaret A.S  
PO Box 241 31200 Iskenderun / Turkey  
Tel: +90 326 6262050 Faks: 6262045  
info@hazmetal.com / www.hazmetal.com.

Title : Brickwork Facade - Wall to Foundation Transition - Vertical Section


Drawing No. HAZCD-FIX-BS-32

Series Concept Drawings - Brickwork Fixing System - FIX


Revision 01 scale As Shown

Page : 32/37

# FIX-F

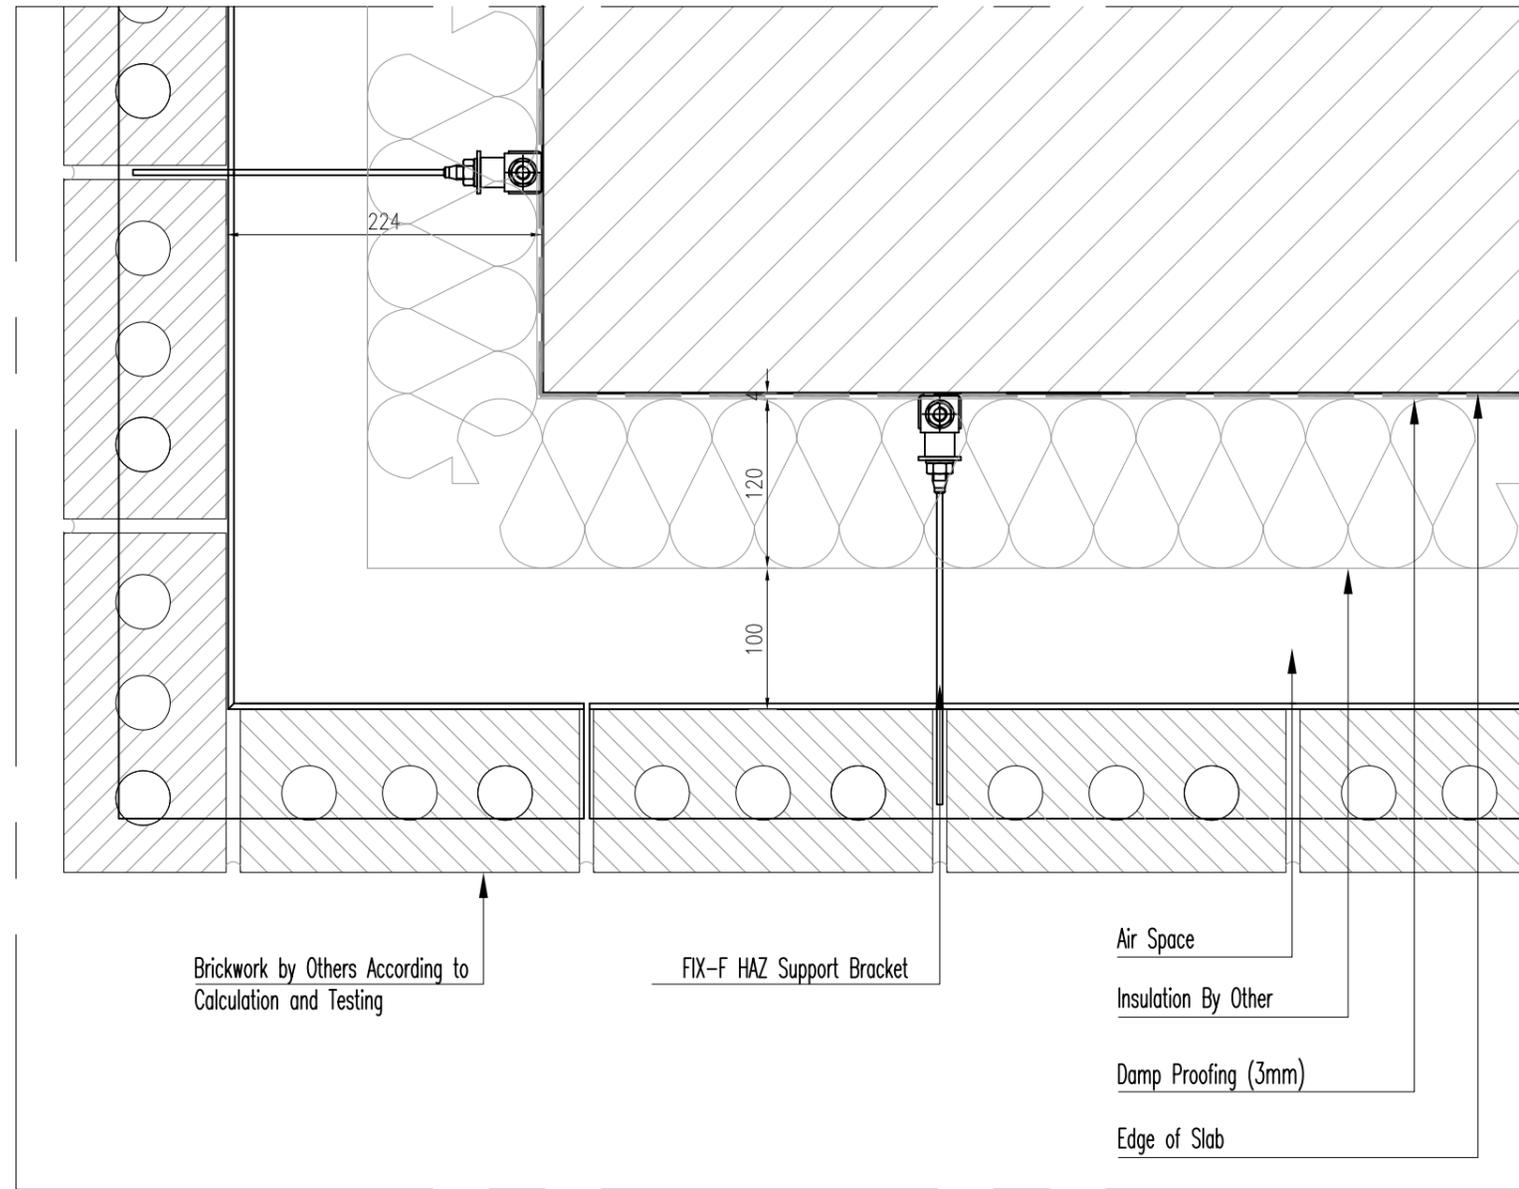

S6-Vertical section Scale 1:5

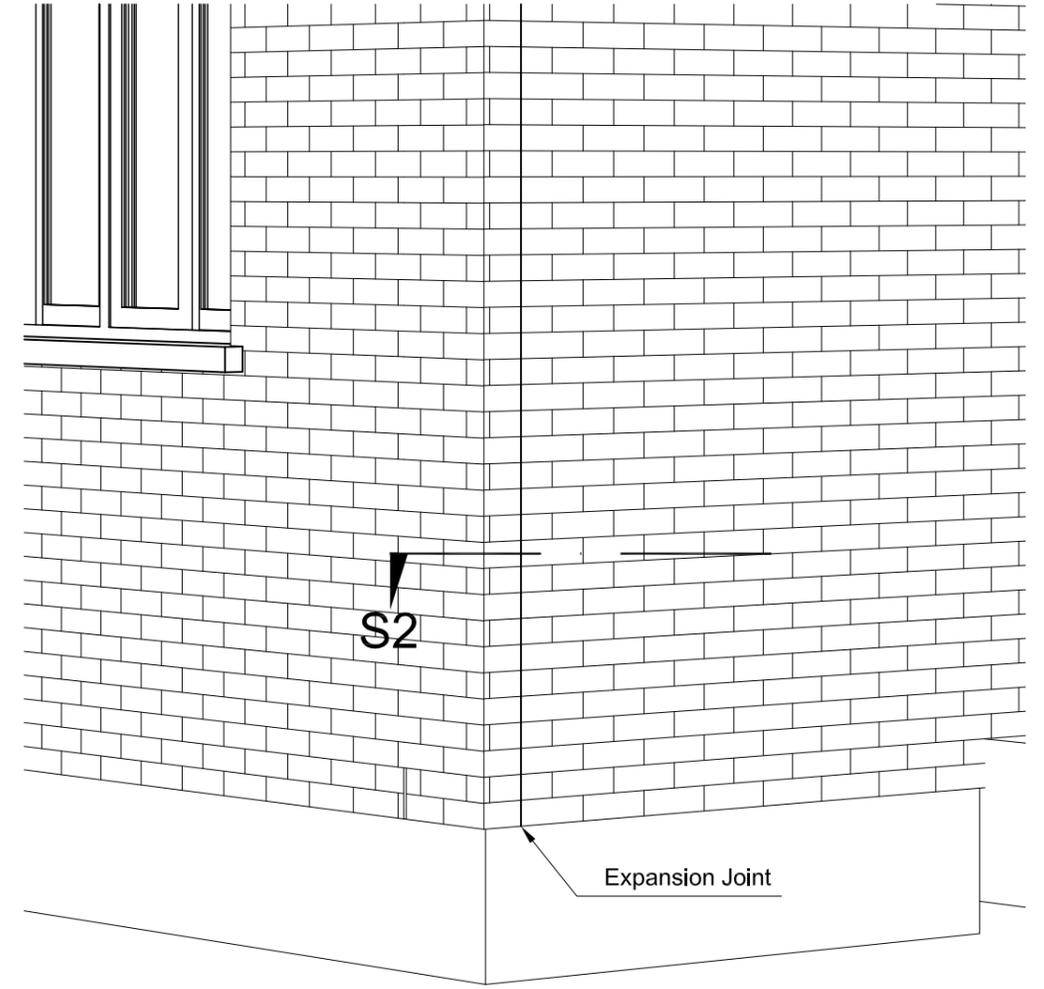

Perspective Scale 1:20



HAZ METAL Sanayi ve Ticaret A.S  
 PO Box 241 31200 Iskenderun / Turkey  
 Tel: +90 326 6262050 Faks: 6262045  
 info@hazmetal.com / www.hazmetal.com.

Title : Brickwork Facade - Outer Corner - Horizontal Section


Drawing No. HAZCD-FIX-BS-33

Series Concept Drawings - Brickwork Fixing System - FIX


Revision 01 scale As Shown

Page : 33/37

# FIX-F

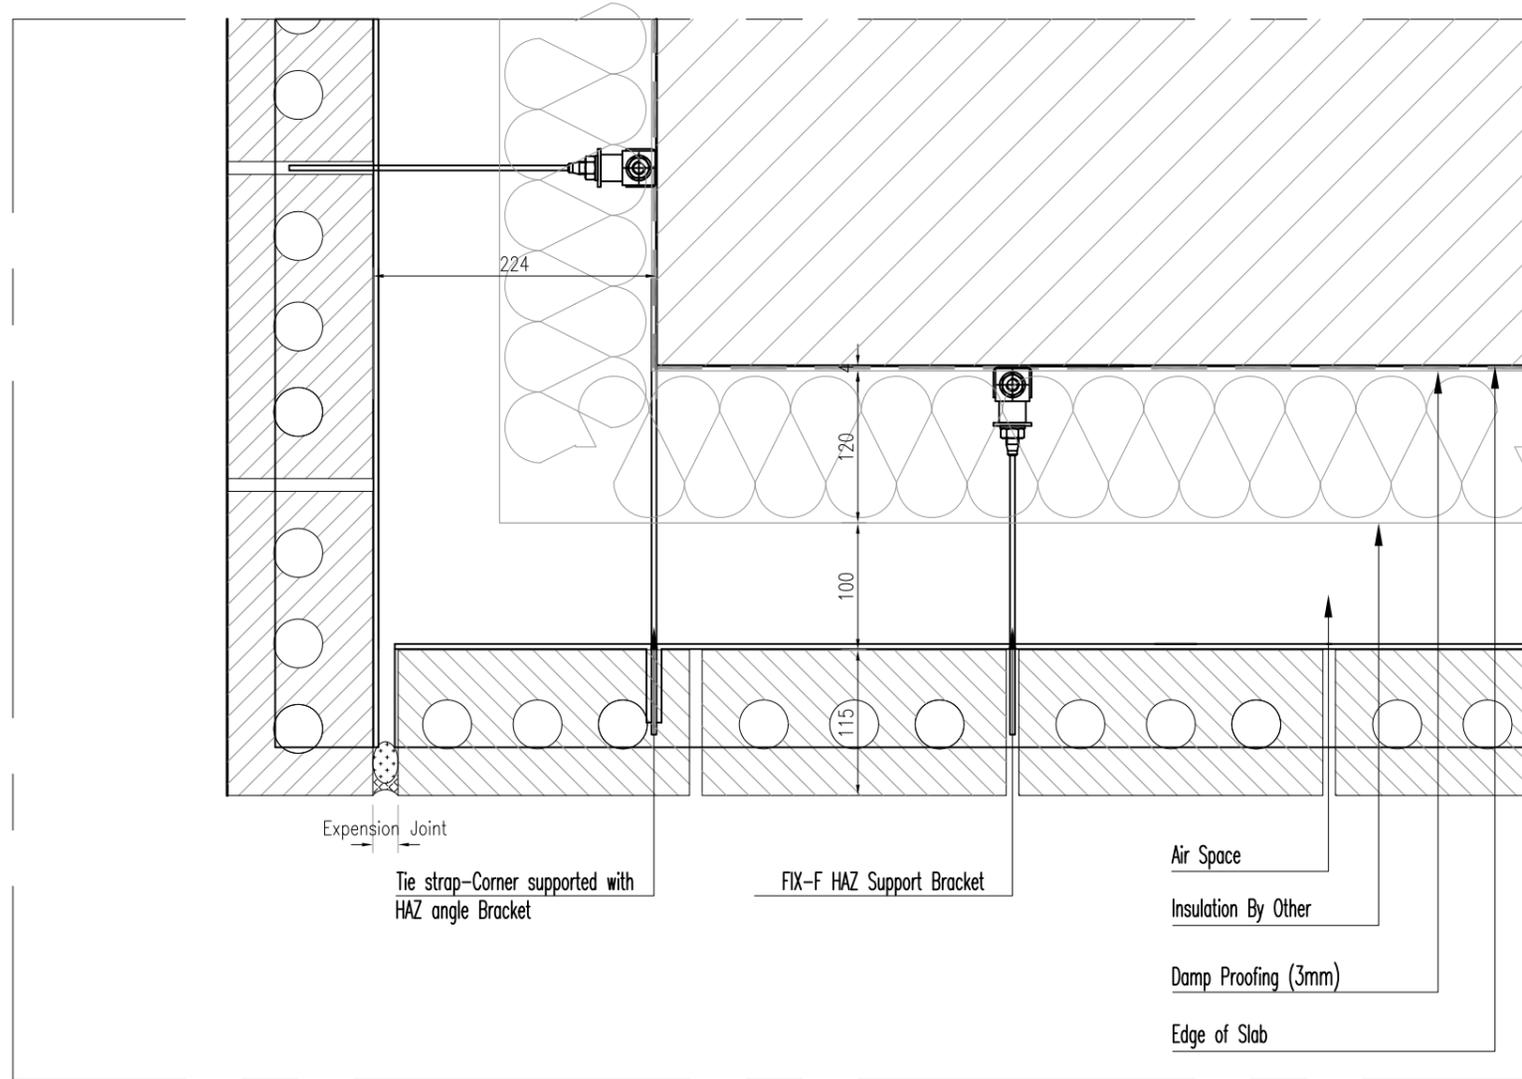

S1-Horizontal section Scale 1:5

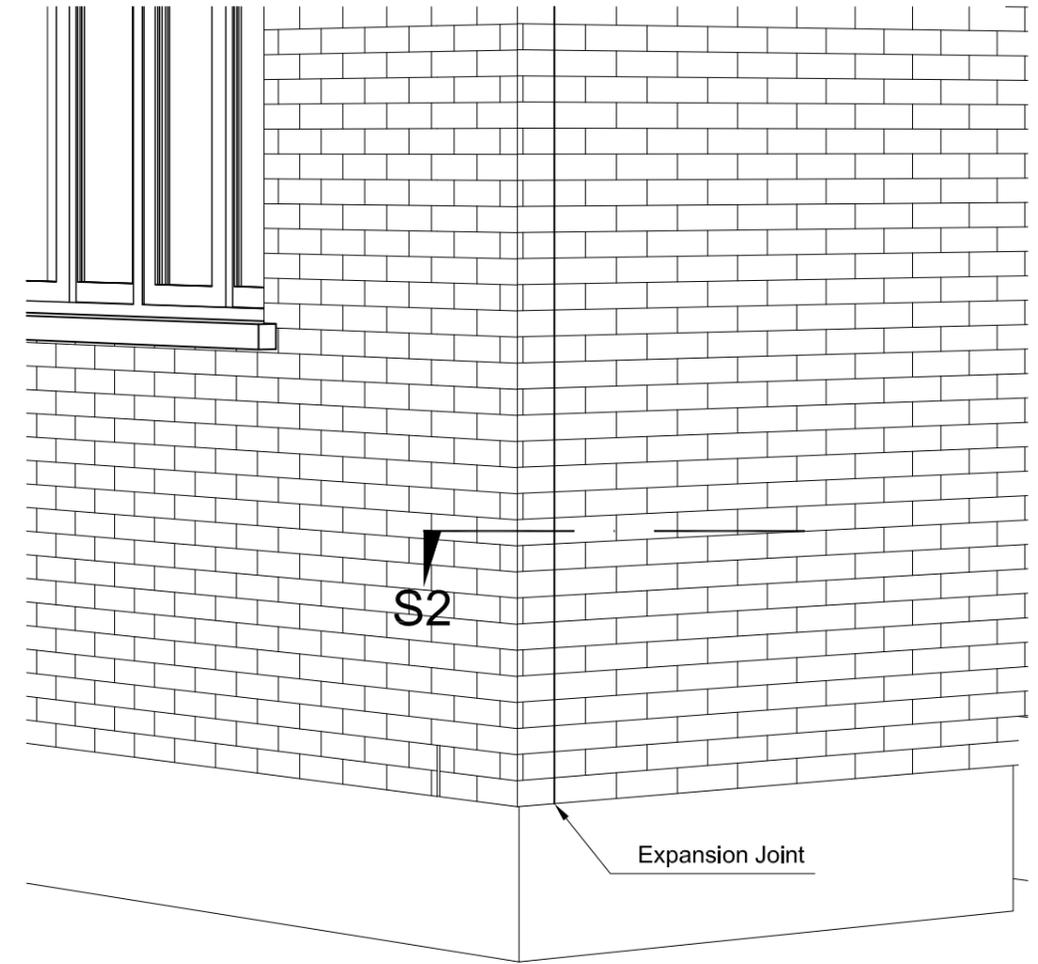

Perspective Scale 1:20



HAZ METAL Sanayi ve Ticaret A.S  
 PO Box 241 31200 Iskenderun / Turkey  
 Tel: +90 326 6262050 Faks: 6262045  
 info@hazmetal.com / www.hazmetal.com.

Title : Brickwork Facade - Outer Corner With Expansion Joint - Horizontal Section


Drawing No. HAZCD-FIX-BS-34

Series Concept Drawings - Brickwork Fixing System - FIX


Revision 01 scale As Shown

Page : 34/37

# FIX-FDC

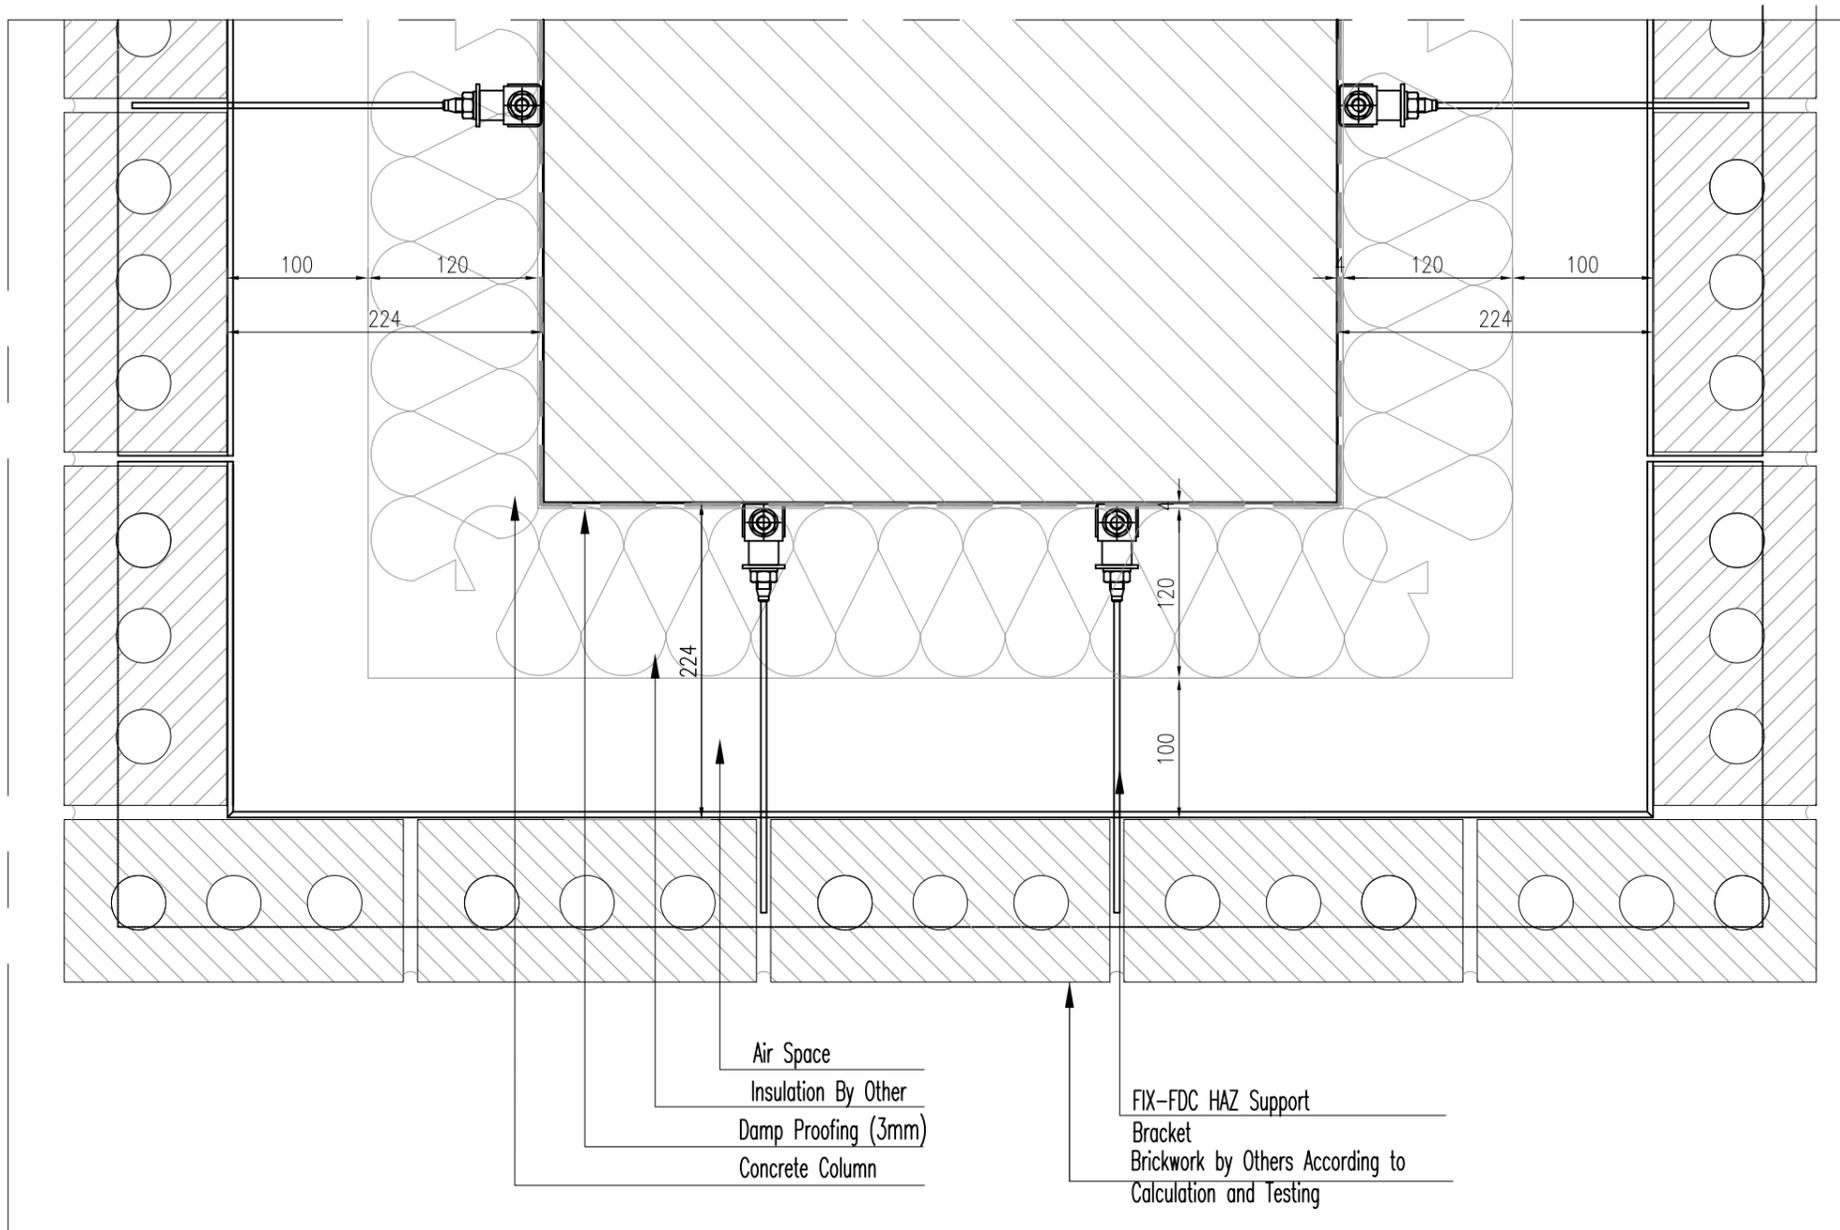

S2-Horizontal section Scale 1:5

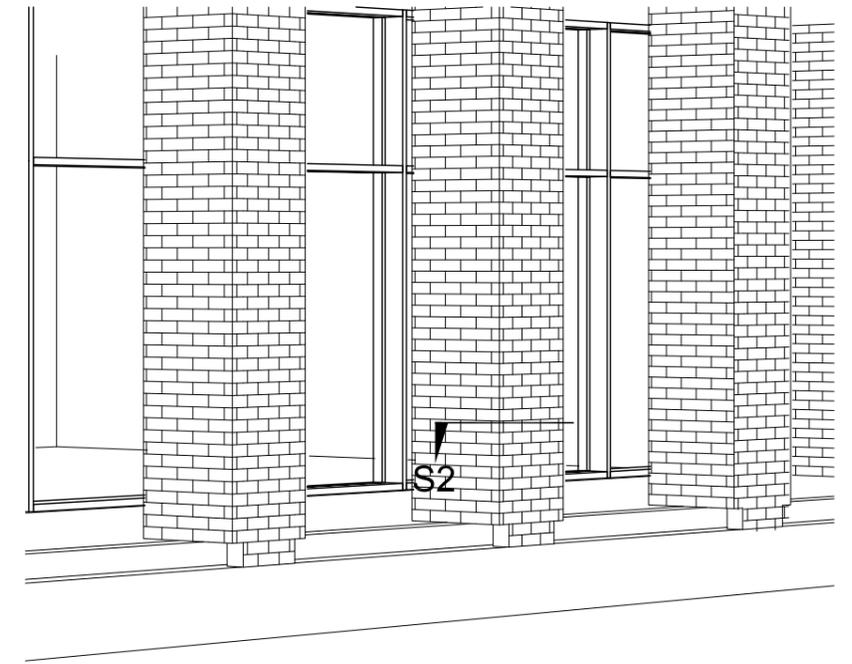

Perspective Scale 1:10



HAZ METAL Sanayi ve Ticaret A.S  
 PO Box 241 31200 Iskenderun / Turkey  
 Tel: +90 326 6262050 Faks: 6262045  
 info@hazmetal.com / www.hazmetal.com.

Title : Brickwork Facade - FIX-FDC HAZ Support Bracket At Column - Horizontal Section


Drawing No. HAZCD-FIX-BS-35

Series Concept Drawings - Brickwork Fixing System - FIX


Revision 01 scale As Shown

Page : 35/37

# HMS-AV

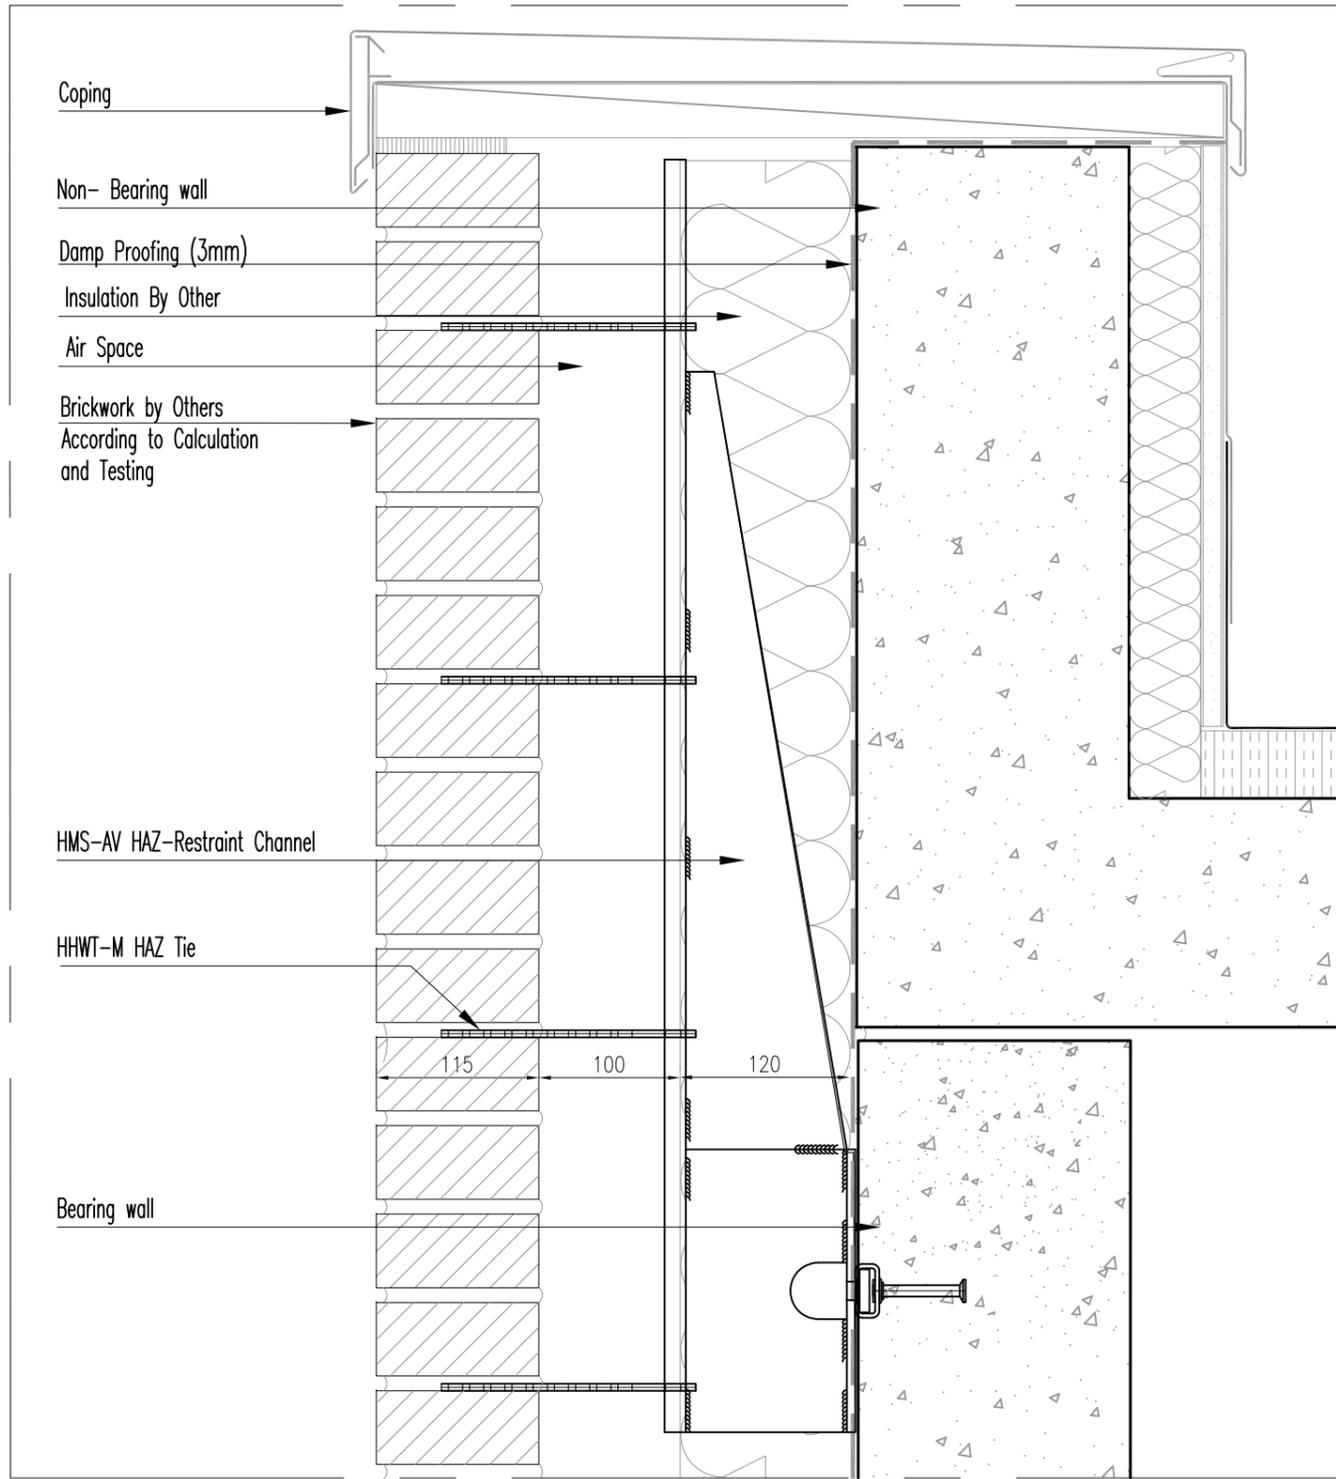

S3-Vertical section Scale 1:5

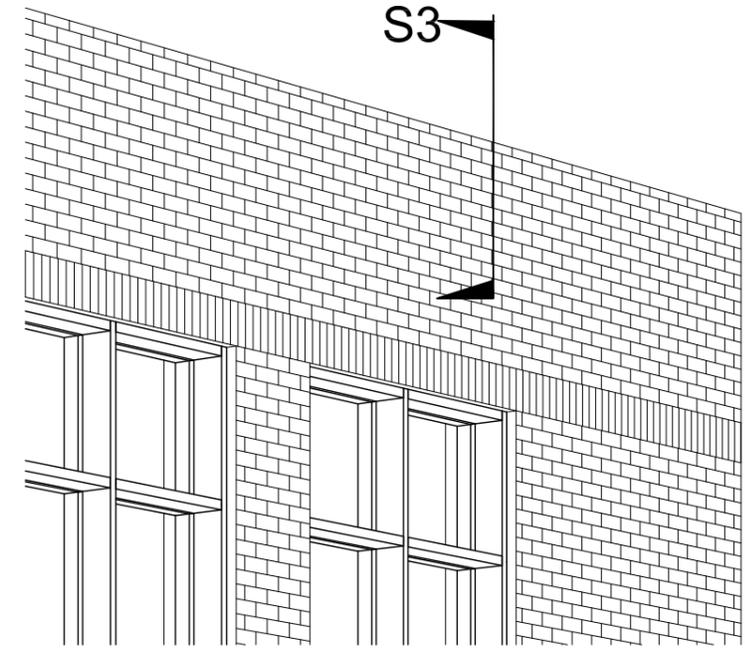

Perspective Scale 1:10



HAZ METAL Sanayi ve Ticaret A.S  
 PO Box 241 31200 Iskenderun / Turkey  
 Tel: +90 326 6262050 Faks: 6262045  
 info@hazmetal.com / www.hazmetal.com.

Title : Brickwork Facade - Special Restraint At Upper Flat Reinforced Roof - Vertical Section


Drawing No. HAZCD-FIX-BS-36

Series Concept Drawings - Brickwork Fixing System - FIX


Revision 01 scale As Shown

Page : 36/37

# FIX-W

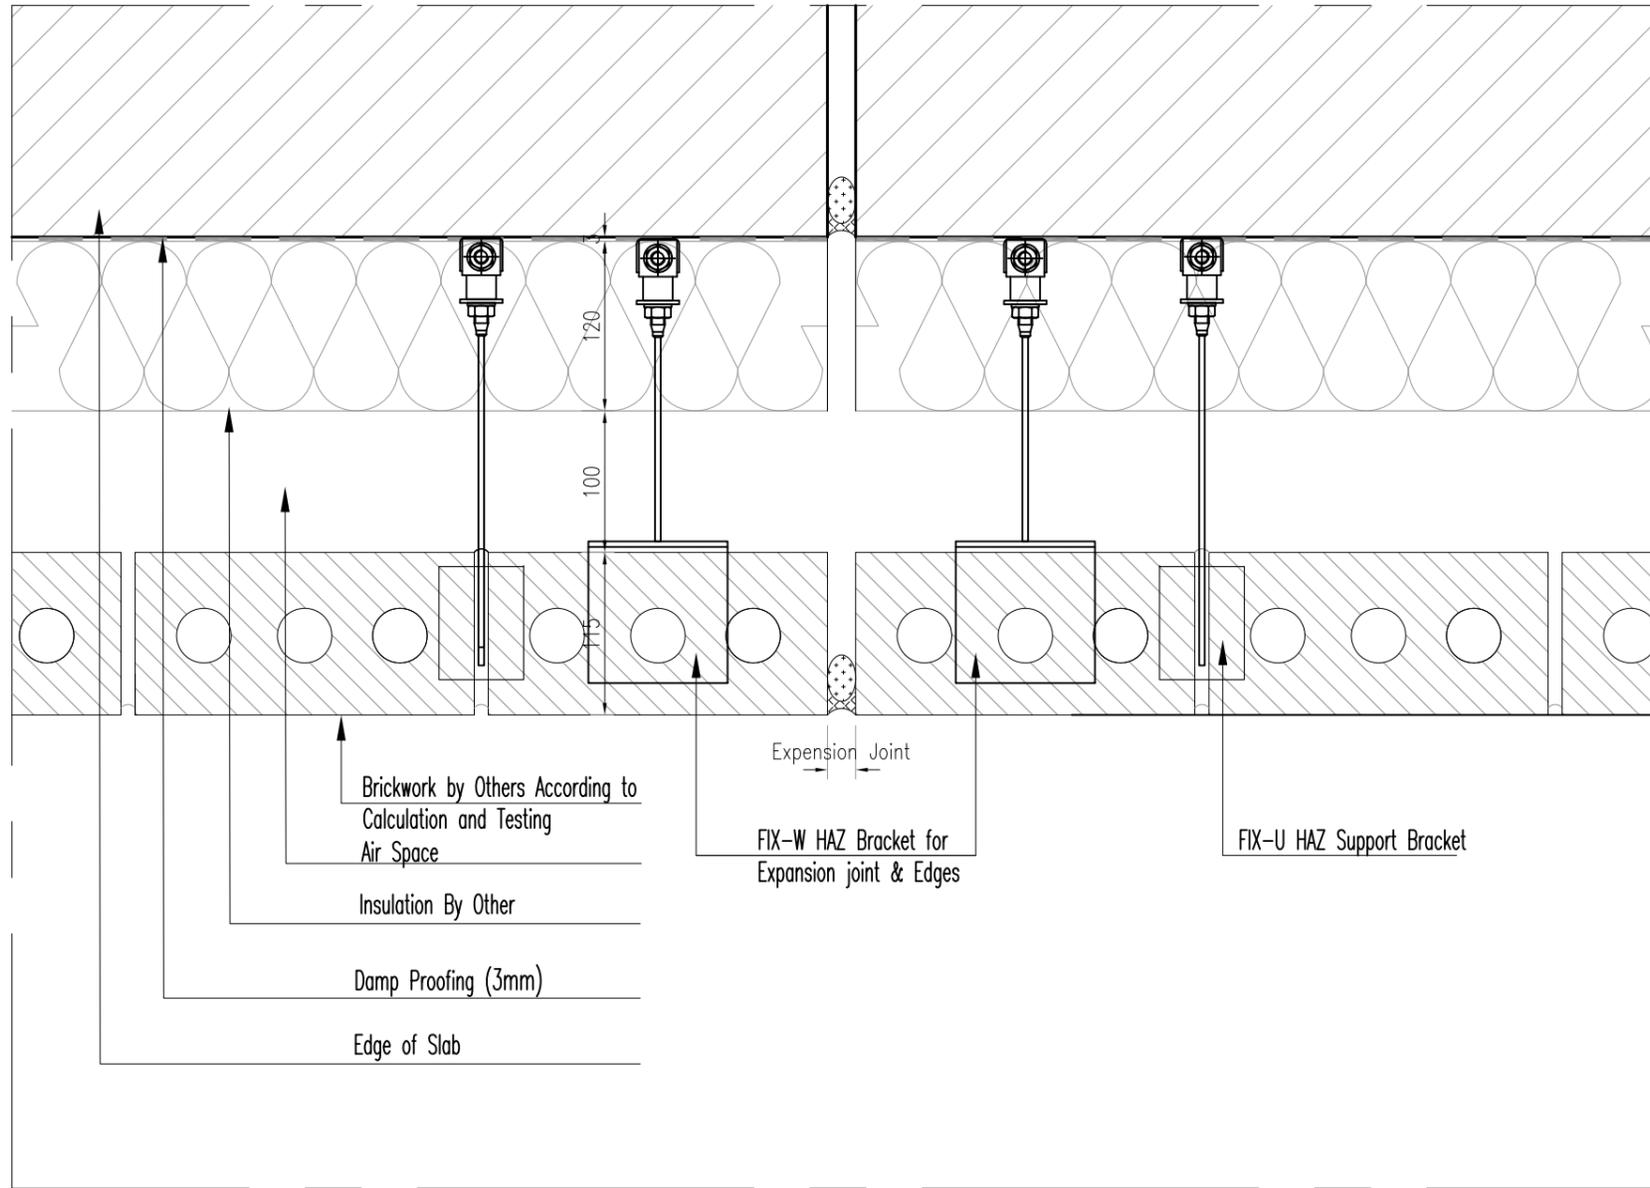

S7-Horizontal section Scale 1:5

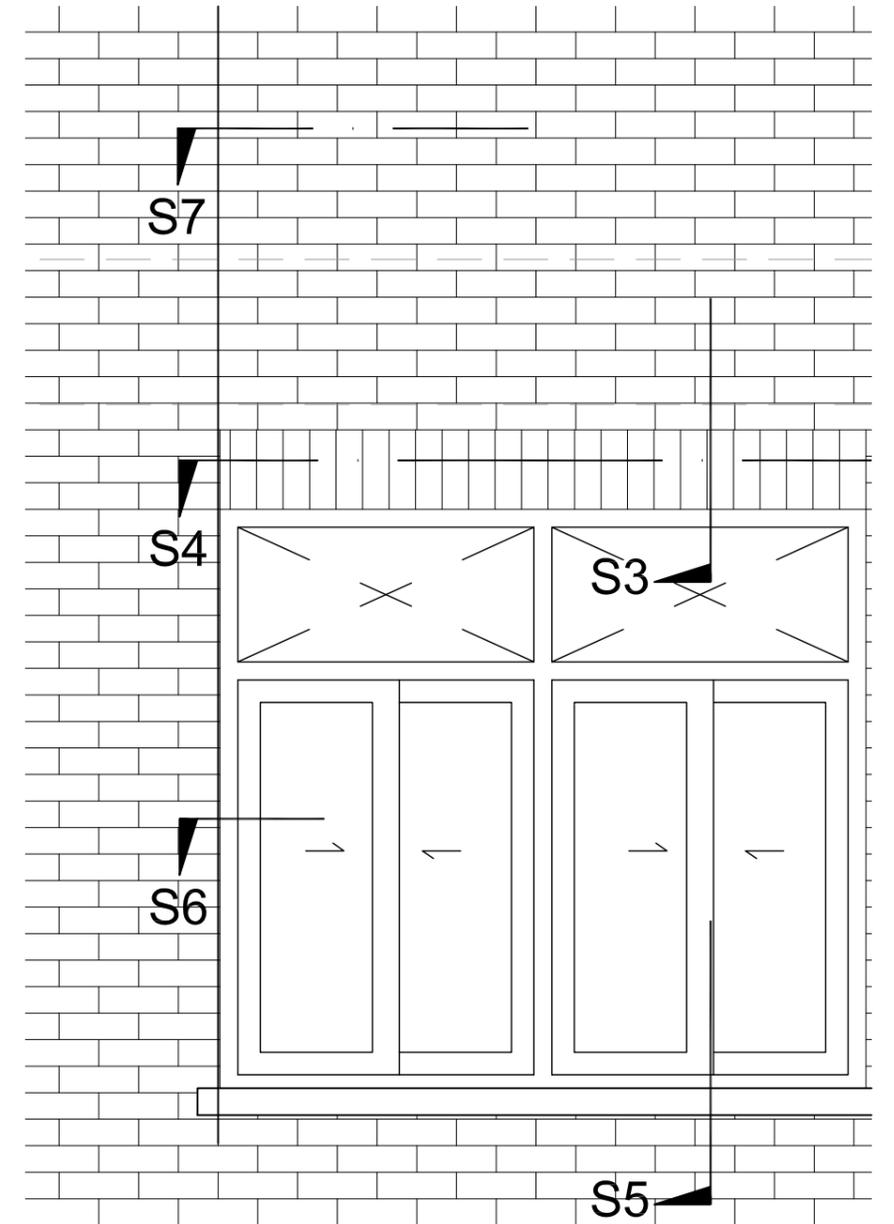

Perspective Scale 1:10



HAZ METAL Sanayi ve Ticaret A.S  
 PO Box 241 31200 Iskenderun / Turkey  
 Tel: +90 326 6262050 Faks: 6262045  
 info@hazmetal.com / www.hazmetal.com.

Title : Brickwork Facade - Expansion Joint - Horizontal Section

Drawing No. HAZCD-FIX-BS-37

Series Concept Drawings - Brickwork Fixing System - FIX

Revision 01 scale As Shown

Page : 37/37